
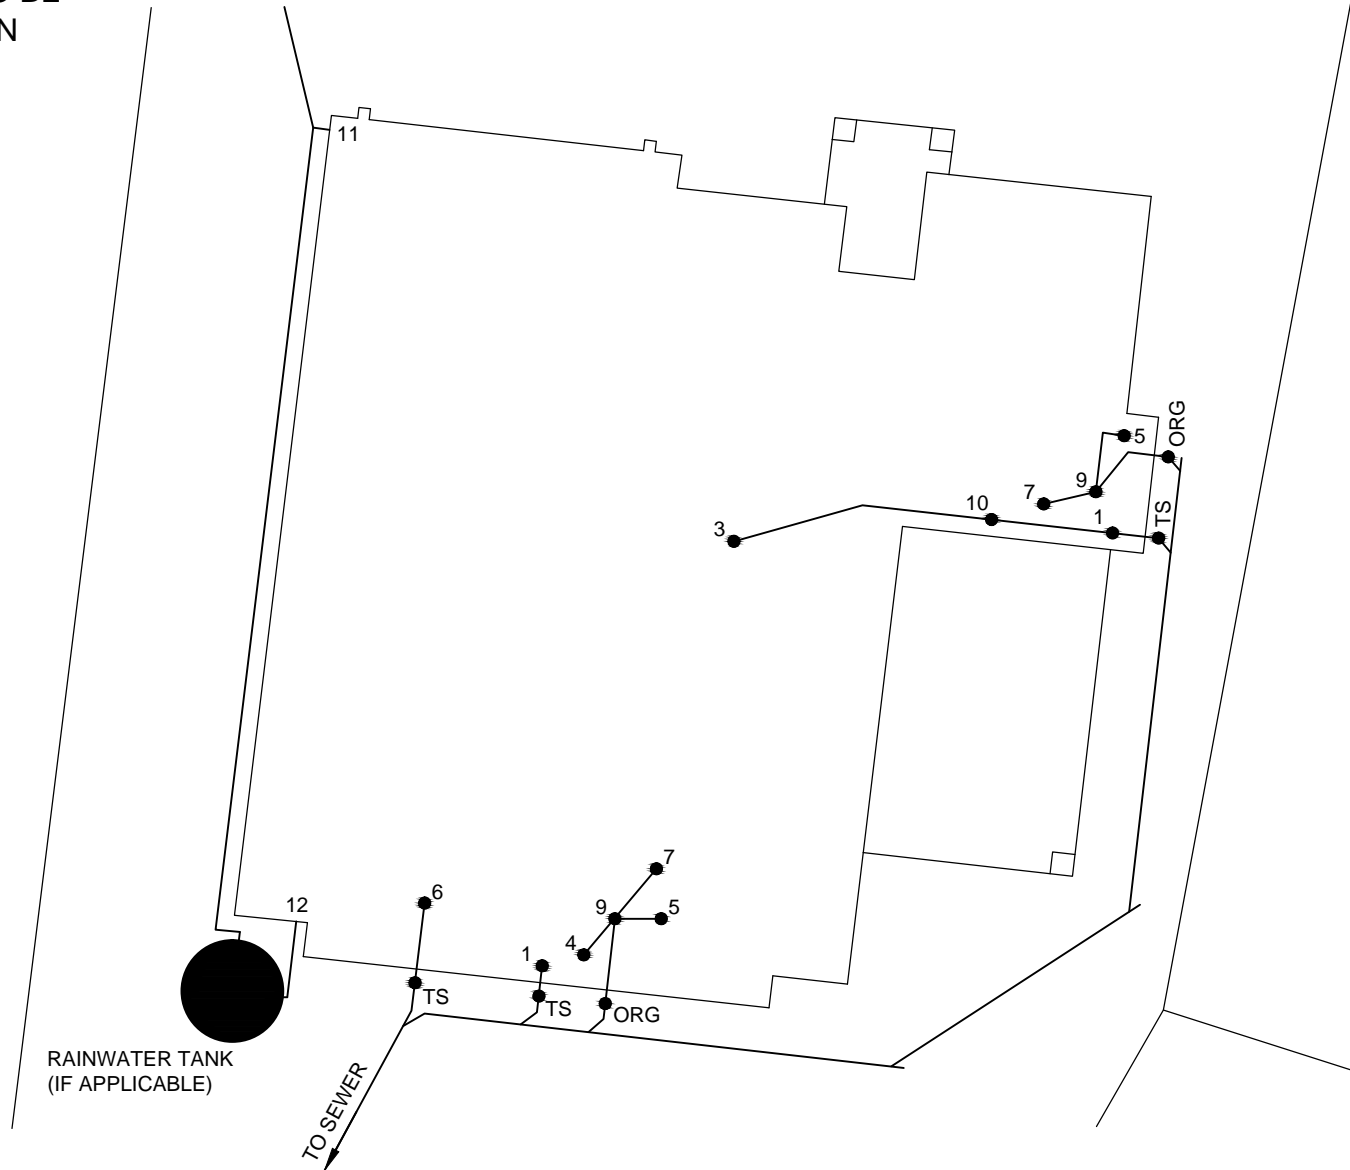


NOTE: THIS PLAN IS TO BE  
READ IN CONJUNCTION  
WITH THE PROPOSED  
BUILDING PLANS

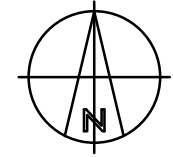

SAMPLE ONLY

DESIGNED BY:  
DRAWN BY:  
PLUMBER:  
DEVELOPMENT PERMIT No: HCP #####  
DATE: DD/MM/YYYY

LEGEND		
1. W.C.	6. TUBS	11. TOWN WATER ENTRY POINT
2. URINAL	7. SHOWER	12. TANK WATER ENTRY POINT
3. SINK	8. SPA	13. WATER METER
4. BATH	9. F.W.G.	14. HCB (JUMP UP)
5. BASIN	10. VENT	

PROPOSED WATER SUPPLY, UNDER SLAB  
& DRAINAGE PLAN (SEWERED AREA)  
ADDRESS: ## STREET NAME  
SUBURB: NAME  
LOT & PLAN: L## ON RP#####

HCP #####
REVISION #
SCALE 1:100
SHEET 2 OF 2