



FRONT ELEVATION - FACING OPEN SPACE/ PARK
SCALE 1:25

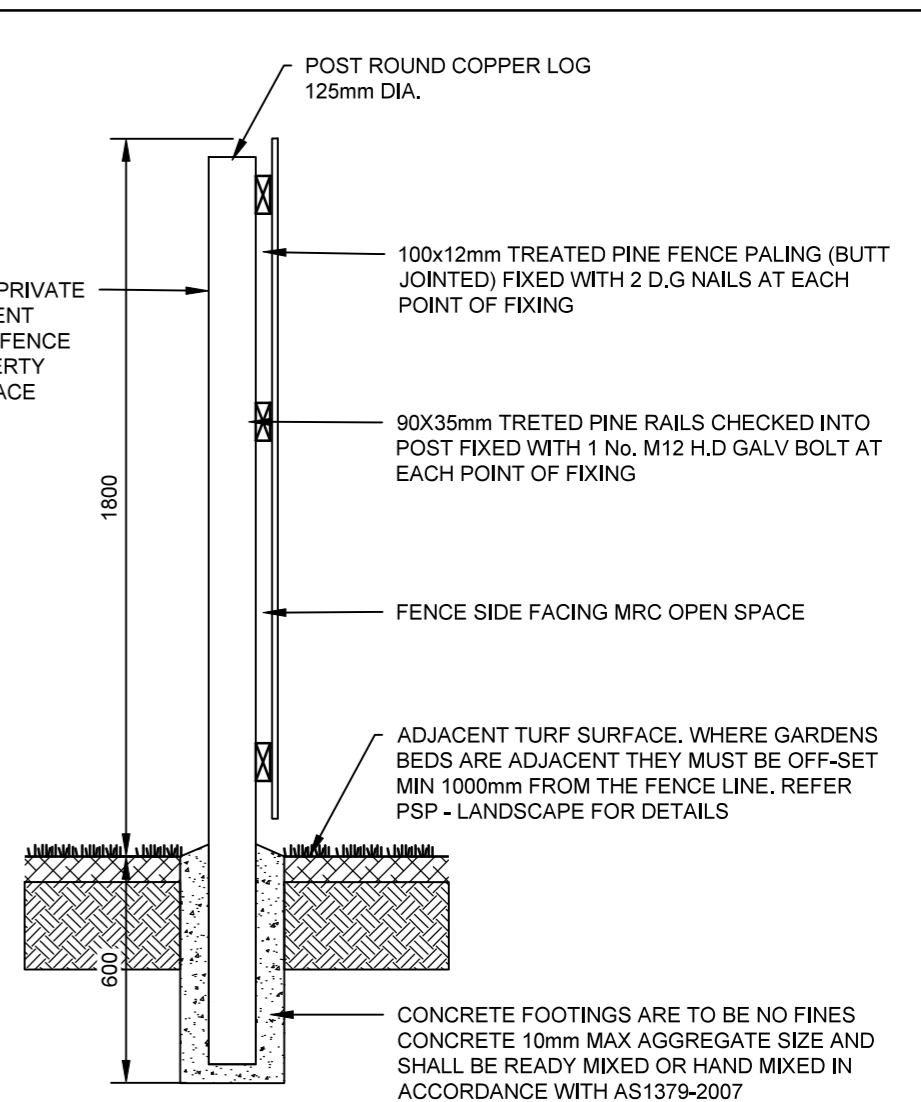

SECTION - FENCE
SCALE 1:20

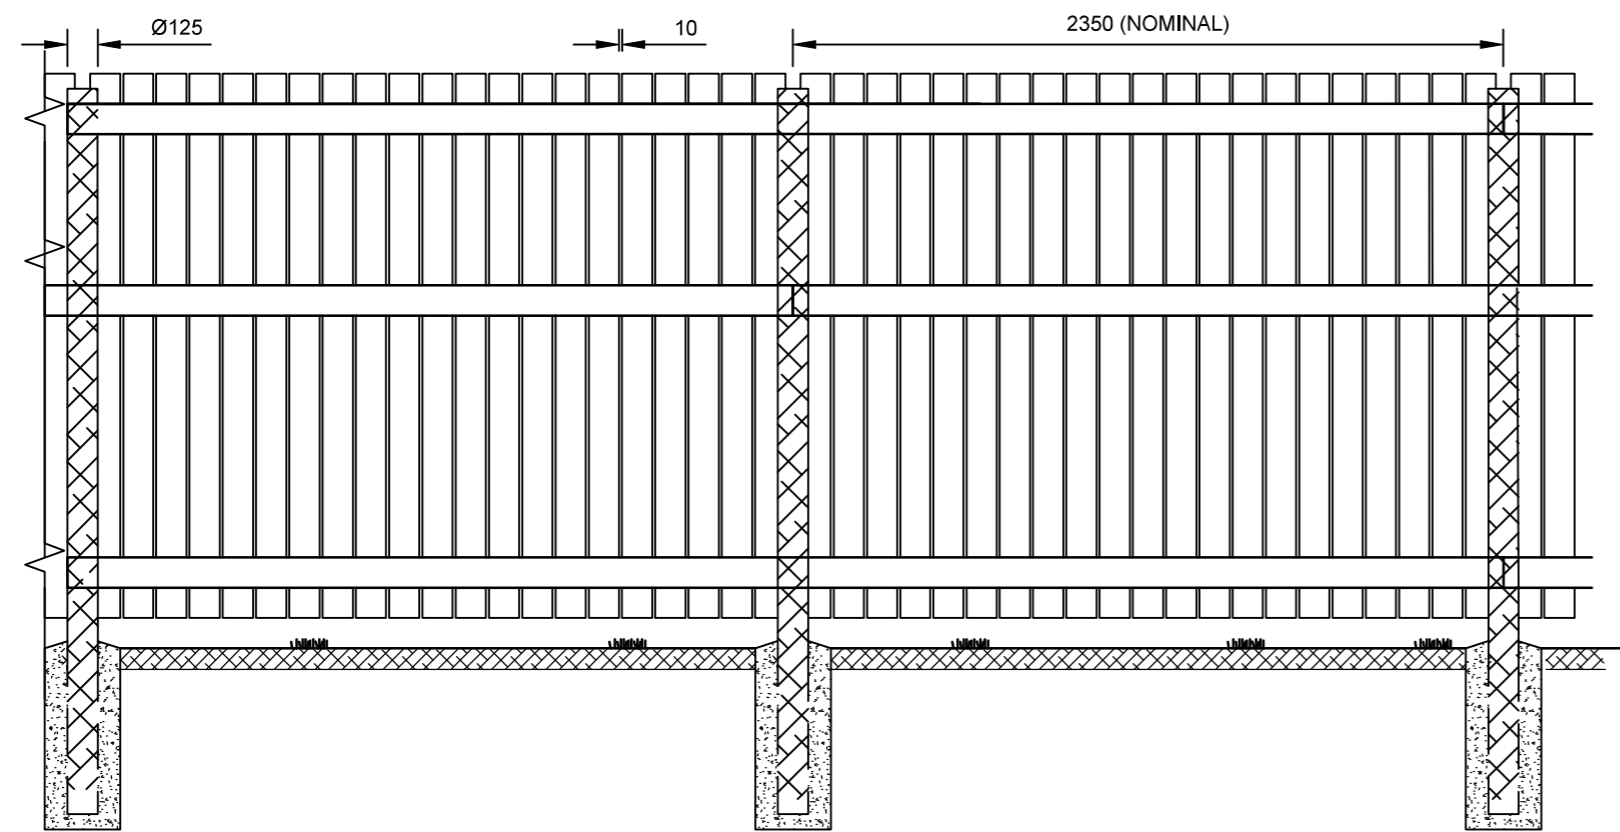

BACK ELEVATION - FACING PRIVATE PROPERTY
SCALE 1:25

NOTES:

1. ALL DIMENSIONS IN mm UNLESS SPECIFIED.
2. ALL TIMBER TO BE FREE FROM SAPWOOD SPLINTERS AND DEFECTS.
3. ALL TIMBER TO BE CCA H4 TREATED.
4. ALL FIXINGS TO BE HOT DEEP GALVANISED, STEEL
5. WHERE COLOURED FINISH REQUIRED, PAINT TIMBER WITH 1 COAT OF OIL BASED PRIMER AND 2 COATS OF APPROVED ACRYLIC EXTERIOR PAINT. COLOUR TO BE APPROVED BY MRC.
6. WHERE NATURAL TIMBER FINISH IS REQUIRED, PAINT ALL TIMBER WITH 1 COAT OF CLEAR WATER REPELLENT FOLLOWING FABRICATION. AFTER CONSTRUCTION, PAINT FENCE WITH 1 COAT OF THE SAME.
7. STAGGER HORIZONTAL RAILS - 3 JOINS PER 1 POST
8. SECURE RAILINGS WITH 1x CLASS 3M T17 BATTEN SCREW AT THE POST @ 3 PER RAIL
9. ALLOW 10mm GAP BETWEEN PAILINGS

K:\Technical Services\Design\Projects\Standard Updates - PARKS\Standard drawings\A3-09735A.dwg

SURVEYED BY		DRAWN	SIGNED	DATE	ASSET OWNER
SURVEY FILE No		DESIGNED	SIGNED	DATE	Andrew Davidson <small>Digitally signed by Andrew Davidson Date: 2021.12.16 10:42:01 +10'00'</small>
LEVEL DATUM		CHECKED	SIGNED	DATE	ANDREW DAVIDSON CERTIFIED
A.H.D.		MANAGER / CO-ORDINATOR			
HOR. DATUM / DATE					
MGA 94/2020					
NO.	DATE	DESCRIPTION		APPVD	
AMENDMENTS AND REVISIONS					



STANDARD FENCING
BOUNDARY SHARED WITH PROPERTY
TIMBER FENCE - 1800mm HIGH

SHEET 1 OF 1	
WORKS JOB No.	
DRAWING No.	AMEND.
A3-09735	A