


E	—	ELECTRICITY U/G
G	—	GAS U/G
S	—	SEWER U/G
T	—	TELSTRA U/G
W	—	WATER U/G
/	—	STREET LIGHT RETIC

ACOUSTIC MOUNDING	1500
EXCLUSION ZONE (EXC. PILLARS)	300
ELECTRICITY & TELECOMMUNICATIONS (SHARED)	600
ALTERNATE TELECOMMUNICATIONS CORRIDOR	600
WATERMAIN (OR RISING MAIN)	800
VACANT	300
MAJOR WATERMAIN (OR SEWER RISING MAIN) & ERGON HV 11 KV (OPPOSITE TO MAJOR WATER/SEWER)	1500
GAS	450
POLES / TREES	VARIABLE

1. THE ALIGNMENT AND DEPTHS OF EXISTING SERVICES ARE TO BE FOUND ONSITE THROUGH CONSULTATION WITH THE RELEVANT SERVICE PROVIDERS PRIOR TO ANY EXCAVATION AND ARE NOT TO BE INFERRED FROM THIS PLAN.
2. VARIOUS CONFIGURATIONS OF TRENCH WIDTH AND CONDUIT NUMBERS/DIAMETERS EXIST FOR BOTH ELECTRICITY AND COMMON TRENCH ARRANGEMENTS WITH TELECOMMUNICATIONS. REFER ELECTRICITY AND TELECOMMUNICATIONS AUTHORITIES STANDARD DRAWINGS. PREFERABLY TELECOMMUNICATIONS CONDUITS SHOULD BE INSTALLED IN SHARED TRENCHES.
3. SUPERSEDED SERVICE CORRIDORS/ALIGNMENTS MAY BE APPLICABLE TO EXISTING INFRASTRUCTURE. COPIES ARE AVAILABLE FROM COUNCIL'S TECHNICAL SERVICES PROGRAM.
4. FOR WATER PROPERTY SERVICES DETAILS REFER MRC STD DWG A3-840.
5. ALL DIMENSIONS ARE IN MILLIMETRES, UNLESS NOTED OTHERWISE.
6. FOR DETAILS OF TELECOMMUNICATIONS & ELECTRICITY INFRASTRUCTURE AT COMMON BOUNDARIES, REFER A3-897

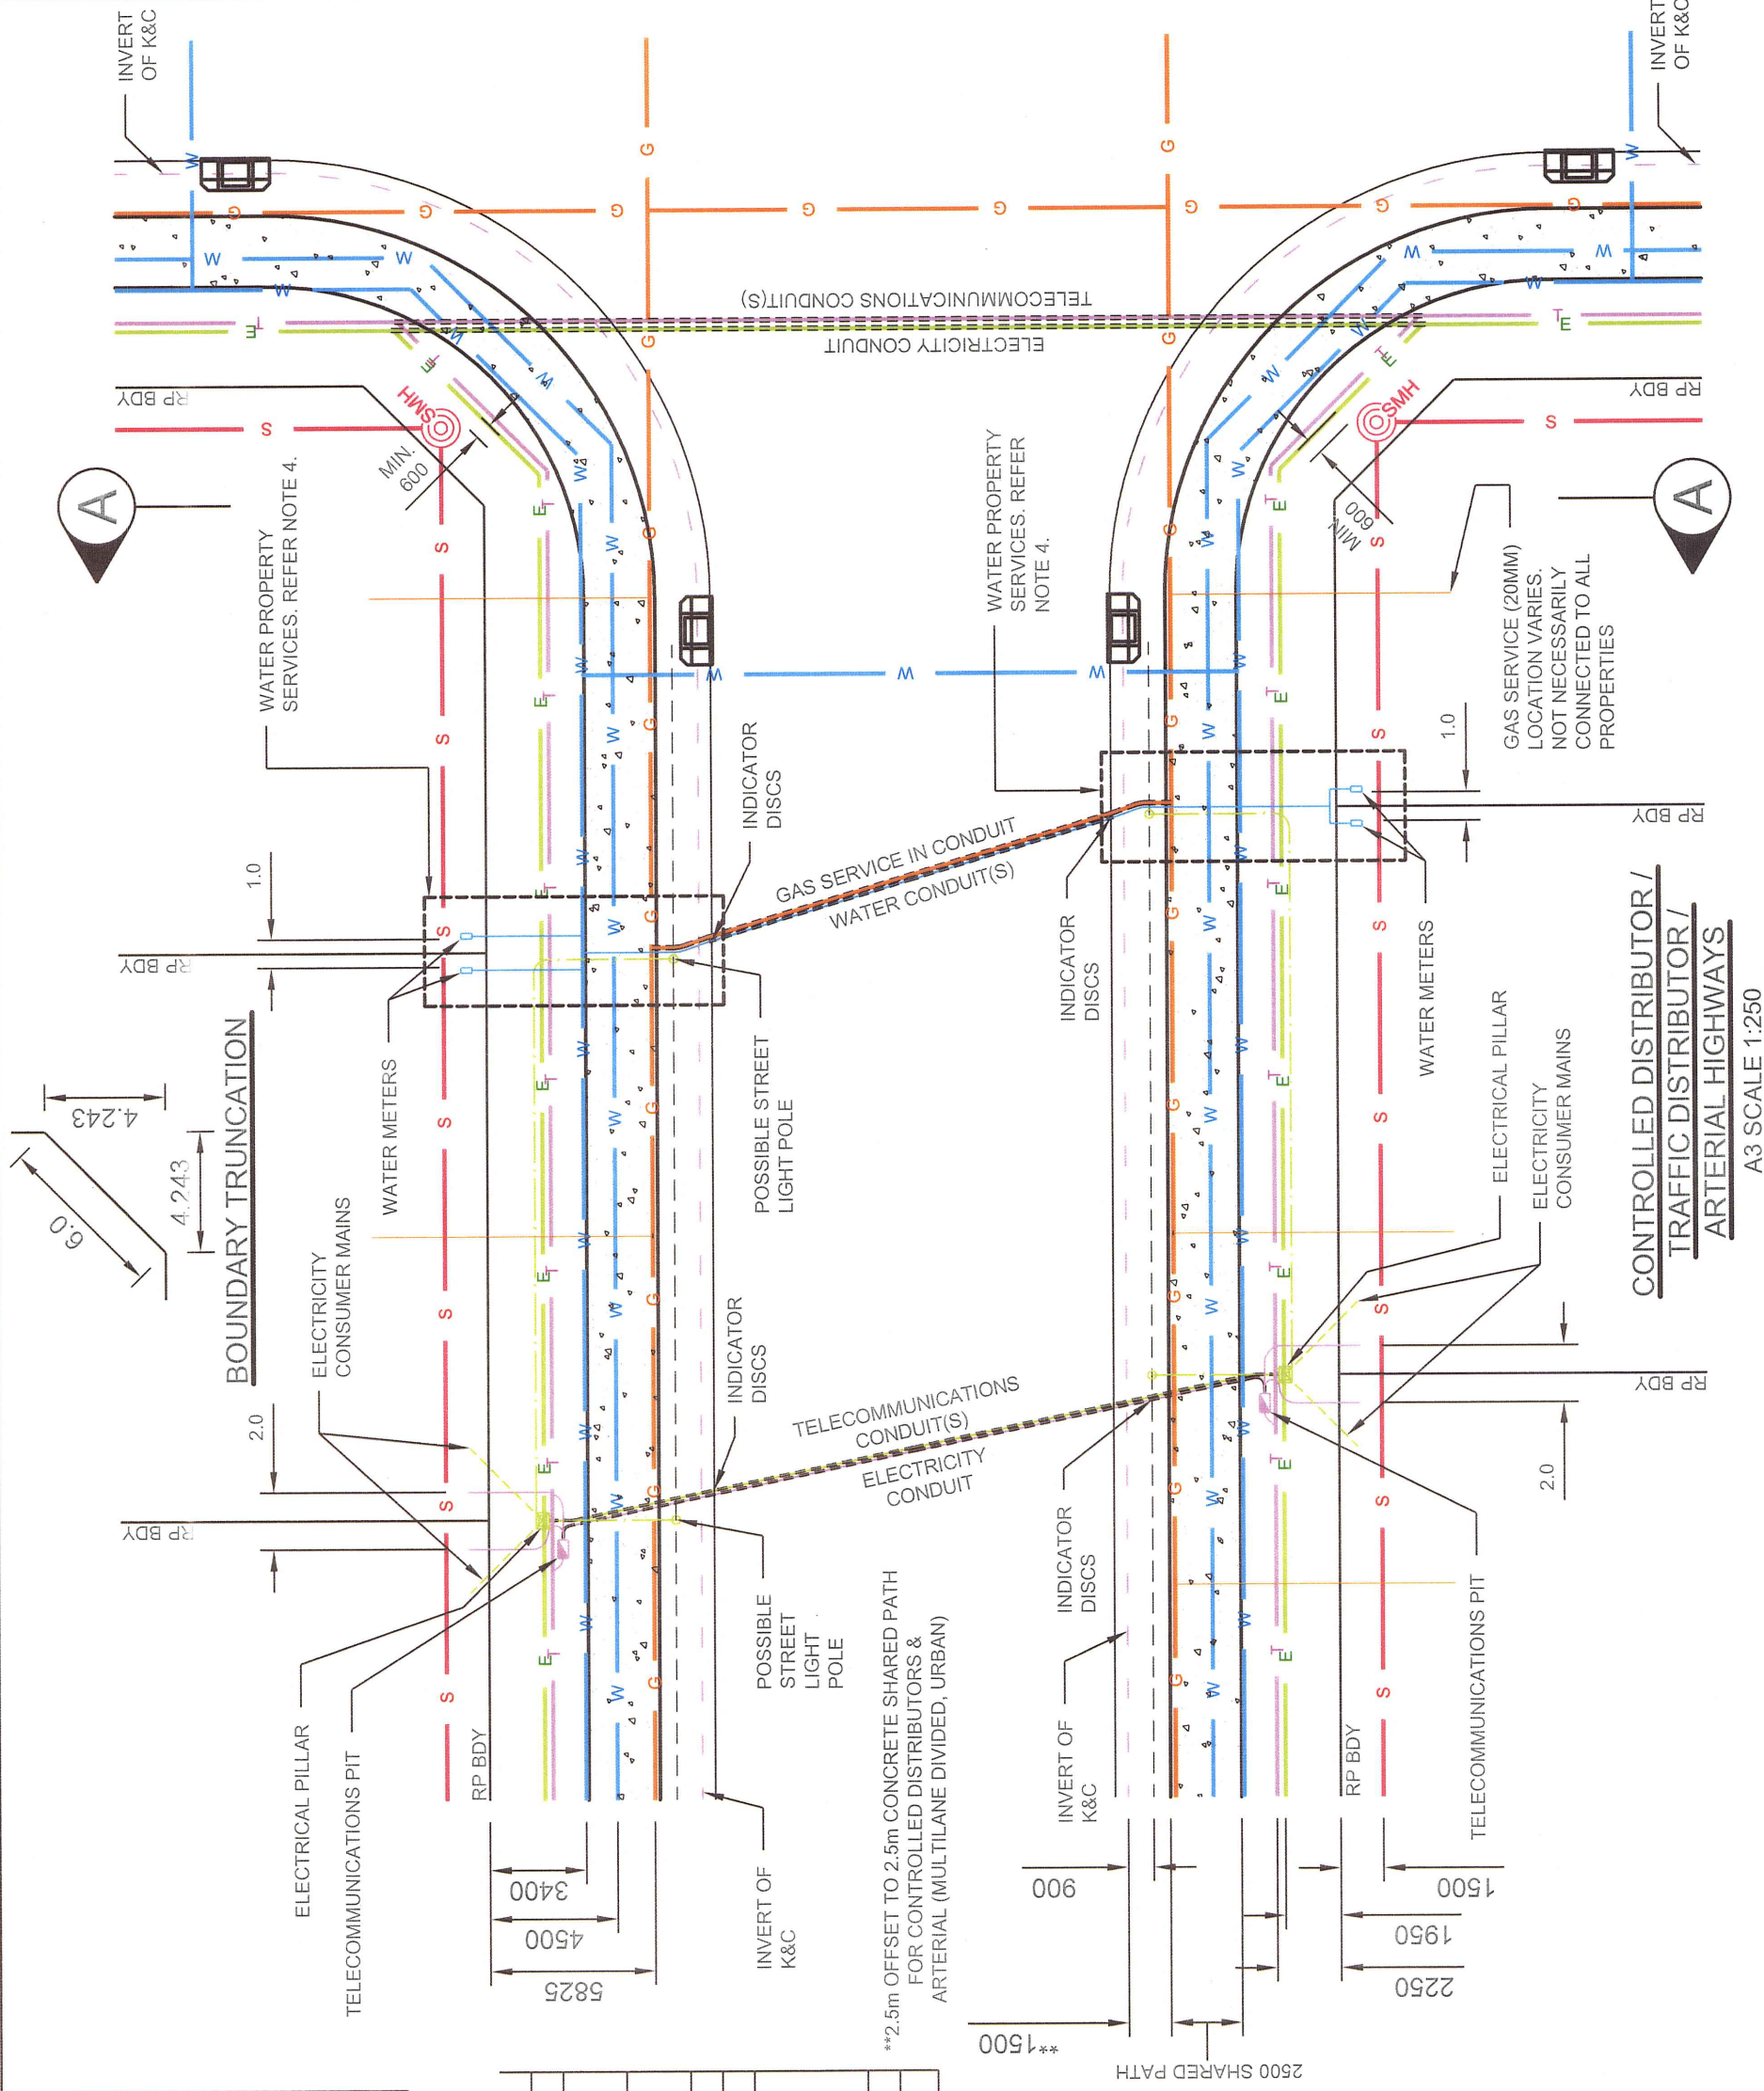

CONTROLLED DISTRIBUTOR /
TRAFFIC DISTRIBUTOR /
ARTERIAL HIGHWAYS
A3 SCALE 1:250

STANDARD		SHEET 1 OF 3	
SERVICE CORRIDORS & ALIGNMENTS		WORKS JOB No. -	
7.5M, 9.0M & 10.0M VERGE, URBAN		DRAWING No. A3-888	
SHEET 1 OF 3		AMEND. A	

 Mackay REGIONAL COUNCIL		DIRECTOR ENGINEERING SERVICES <i>S. M. Holley</i> STUART HOLLEY RPEQ 5893	
DATE <u>20.7.12</u>		MANAGER TECHNICAL SERVICES <i>G. Hawes</i> G. HAWES RPEQ 5893	
DATE <u>18/7/12</u>		DATE	

DRAWN		SIGNED		DATE	
DESIGNED		SIGNED		DATE	
CHECKED		SIGNED		DATE	
MANAGER TECHNICAL SERVICES		<i>G. Hawes</i> G. HAWES RPEQ 5893		DATE <u>18/7/12</u>	
SURVEY		-		-	
SURVEY FILE No		-		-	
LEVEL DATUM		-		-	
MERIDIAN		-		-	
AMENDMENTS AND REVISIONS		-		-	
NO.		DATE		DESCRIPTION	
A		-		ORIGINAL ISSUE	
APPVD		-		-	
FILE NAME		I:\STANDARD DRAWINGS\SERVICE CORRIDORS\A3-888.DWG			