


FRONT VIEW - POST & RAIL CHICANE  
SCALE 1:10

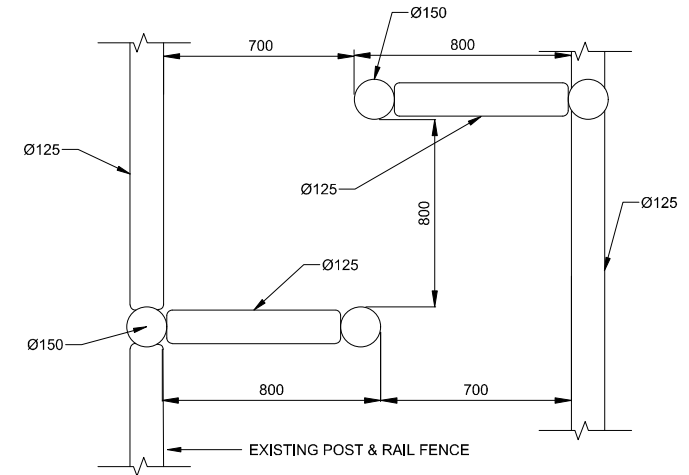

TOP VIEW - POST & RAIL CHICANE  
SCALE 1:20

NOTES:

1. ALL DIMENSIONS IN MILLIMETERS UNLESS NOTED OTHERWISE
2. ALL TIMBER SHALL BE H4 'TANALITH E' TREATED PINE LATHE LOGS TO AS 16041, OR SIMILAR APPROVED.
3. ALL STEEL COMPONENTS & FASTENERS SHALL BE HOT DIPPED GALVANISED MIN. COATING THICKNESS AS PER AS 1214 & AS/NZ.4680.
4. FOR POST AND RAIL INSTALLATION WITHIN BEACH ENVIRONMENT THE MASS CONCRETE FOOTING IS TO BE DELETED AND THE POST EXTENDED INTO THE GROUND MIN 900MM DEEP. BACKFILL AND COMPACT GRADUALLY WITH THE EXCAVATED SOIL.
5. BRACKETS SIX HOLES ON POLES & 2 ON NAIL ASYMMETRICAL

K:\Technical Services\Design\Projects\Standard drawings\STANDARD UPDATES - PARKS\STANDARD DRAWINGS FOR FINAL REVIEW\A3-09707.dwg

		SURVEYED BY		DRAWN	SIGNED	DATE	ASSET OWNER	Digitally signed by Jason Cocker Date: 2021.03.03 16:23:12 +10'00'
		SURVEY FILE No.		DESIGNED	SIGNED	DATE	Jason Cocker	
		LEVEL DATUM		CHECKED	SIGNED	DATE	JASN COCKER	DATE
A		05/2020	ORIGINAL ISSUE	MANAGER / CO-ORDINATOR			CERTIFIED	
NO.	DATE	DESCRIPTION		APPVD	HOR. DATUM / DATE			
		AMENDMENTS AND REVISIONS		MGA	94/2020	DATE	DATE	



STANDARD  
CHICANE DETAIL  
BEACH OR CONSERVATION  
ENVIRONMENT

SHEET 1 OF 1	
WORKS JOB No.	
DRAWING No.	AMEND.
A3-09707	A