



4 STRAND BARBED FENCE - TYPE 1
NTS

DETAIL A
NTS

DETAIL B
NTS

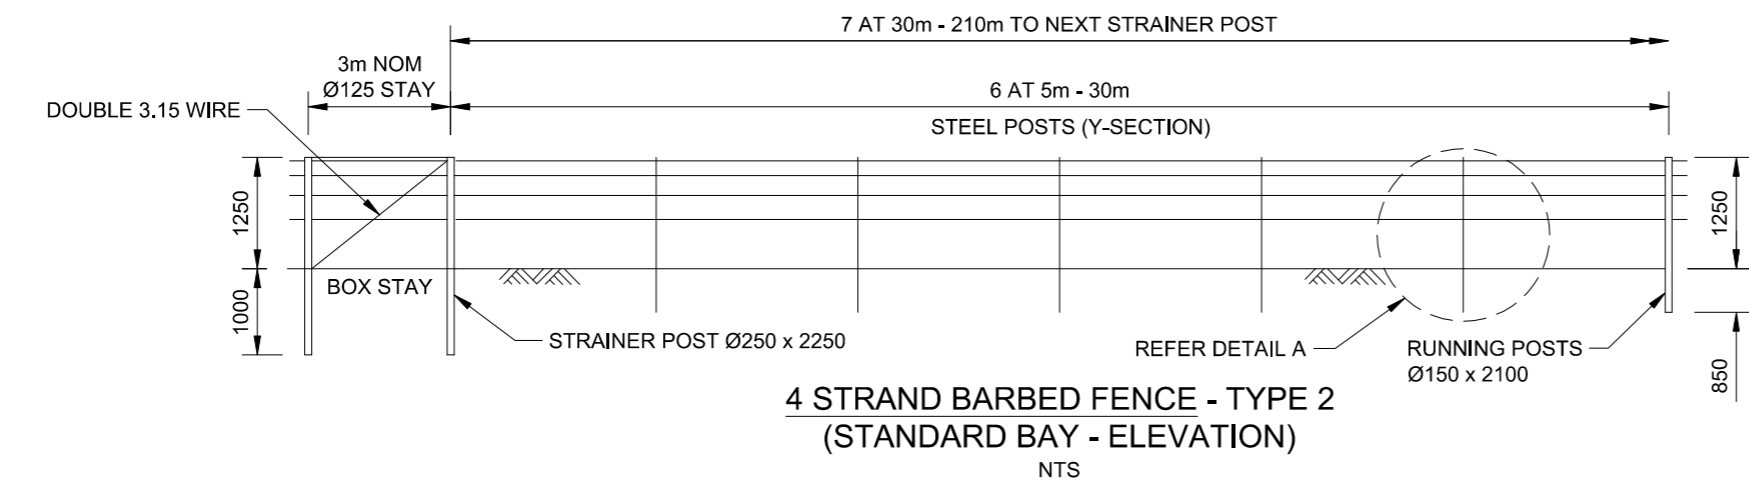

**4 STRAND BARBED FENCE - TYPE 2
(STANDARD BAY - ELEVATION)**
NTS

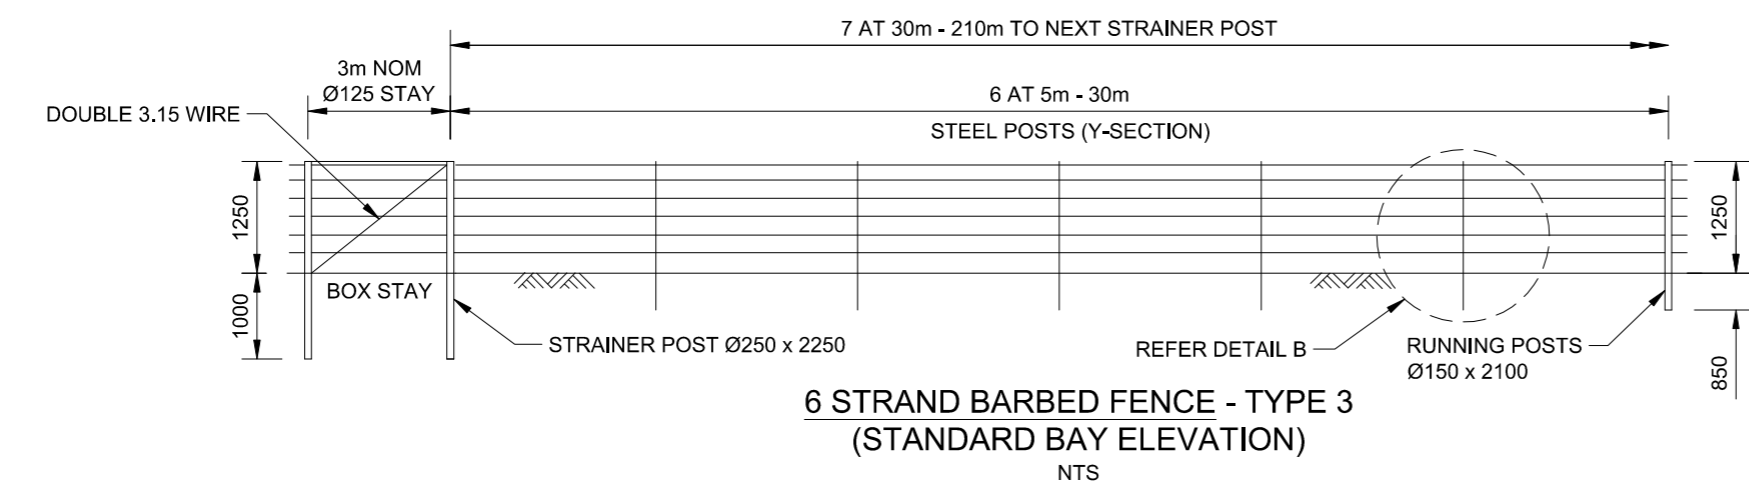

**6 STRAND BARBED FENCE - TYPE 3
(STANDARD BAY ELEVATION)**
NTS

NOTES:

1. TIMBER POSTS AND STRUTS SHALL BE OF APPROVED HARDWOOD.
2. ALL BURIED TIMBER TO BE CREOSOTED TO AS1604.
3. STEEL POSTS ARE STANDARD 1.8M STAR PICKETS. BLACK TAR, BRONZE STAR OR GALVANIZED TO AS 4680, REFER PROJECT DOCUMENTATION.
4. AT ALIGNMENT CHANGES OF LESS THAN 90 DEGREES, THE BOX STAY BISECTS THE ANGLE OF CHANGE.
5. GALVANIZED FENCING WIRE TO AS 2423.
6. ALL DIMENSIONS IN MILLIMETRES, UNLESS NOTED OTHERWISE.
7. IN ENVIRONMENTAL OR CONSERVATION AREAS, BARBED WIRE TO BE SUBSTITUTED WITH PLAIN WIRE.

D	27/04/21	NOTES 2 & 3 AS REFERENCE AMENDED	JC
C	05,2020	NOTE ADDED	JC
B	01/05/15	REVISED FORMAT AND TITLE BLOCK	GH
A		ORIGINAL ISSUE	
	DATE	DESCRIPTION	APPVD
AMENDMENTS AND REVISIONS			
\\STANDARD DRAWINGS\A3-03893			

SURVEY	DRAWN	SIGNED	DATE
SURVEY FILE No	DESIGNED	SIGNED	DATE
LEVEL DATUM	CHECKED	SIGNED	DATE
MERIDIAN	MANAGER TECHNICAL SERVICES		
	ORIGINAL SIGNED BY	DATE	
	G. HAWES RPEQ 5693	26/7/07	
		DATE	

DIRECTOR
ENGINEERING AND
COMMERCIAL INFRASTRUCTURE

ORIGINAL SIGNED BY S. M. HOLLEY
JASON DEVITT

DATE 28/7/07

Mackay
REGIONAL COUNCIL

**STANDARD
FENCING**

4 & 6 STRAND BARBED WIRE FENCE

SHEET 1 OF 1	
WORKS JOB No.	
DRAWING No.	AMEND.
A3-03893	D