


SINGLE PIPE TRENCH

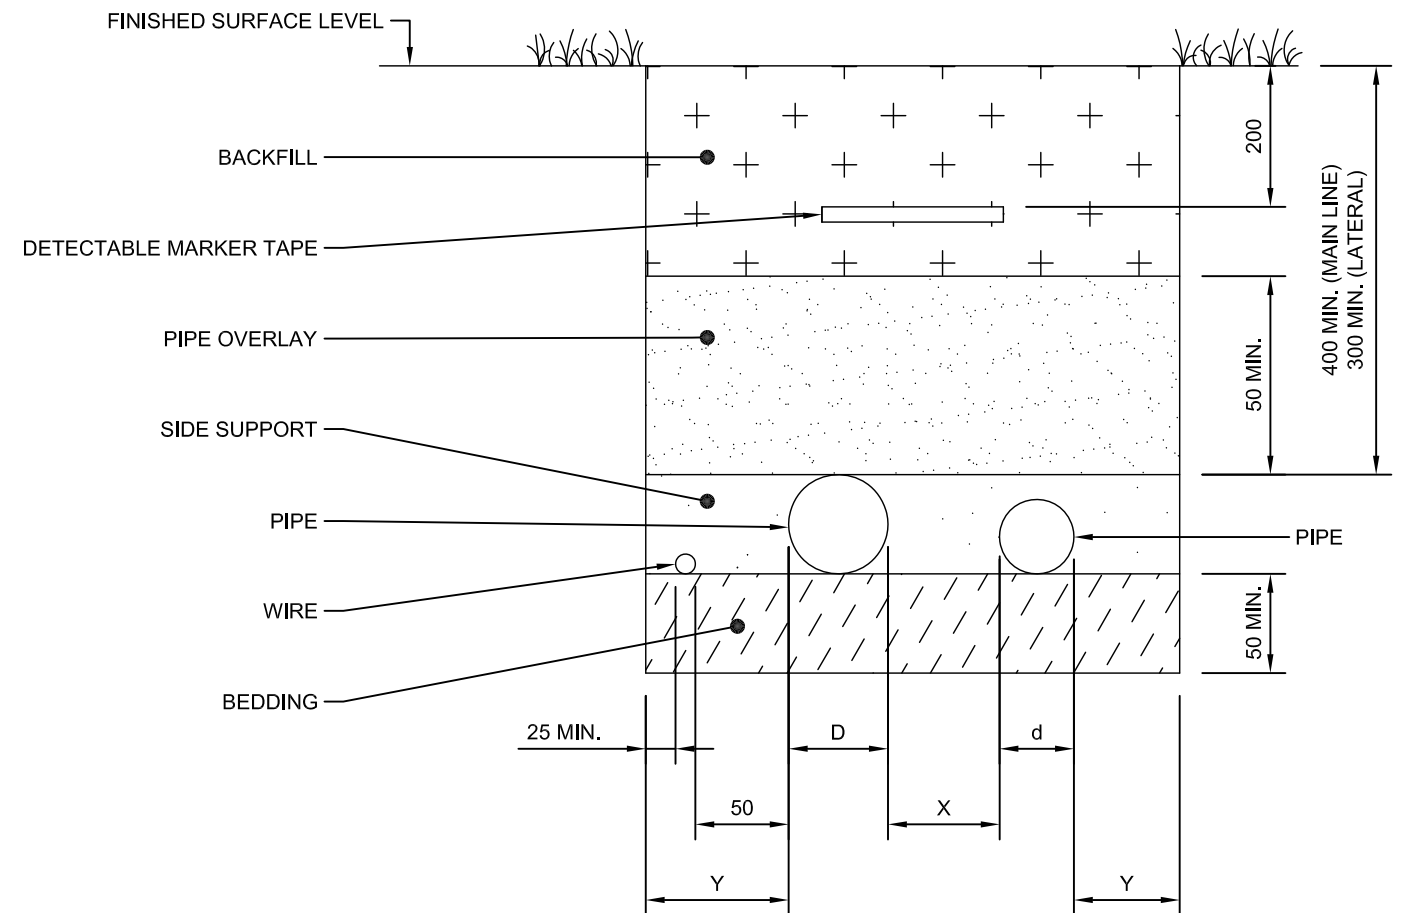

MULTIPLE PIPE TRENCH

X = NO LESS THAN THE LARGER OF D AND 50mm
 Y = NO LESS THAN THE LARGER OF D/2 AND 50mm

NOTES:

1. PIPE OVERLAY, SIDE SUPPORT AND BEDDING TO BE SAND.
2. BACKFILL TO BE FREE OF ROCKS > 25mm.
3. ALL DIMENSION IN MILLIMETRES U.N.O.

DRAWING NOT TO SCALE

		SURVEY		DRAWN DJA	SIGNED A. PICKERING	DATE 17/03/15	DIRECTOR DEVELOPMENT SERVICES		SHEET 1 OF 1	
		SURVEY FILE No		DESIGNED AP	SIGNED A. PICKERING	DATE 16/04/15	ORIGINAL SIGNED BY GERARD CARLYON		WORKS JOB No. -	
A	ORIGINAL ISSUE	LEVEL DATUM		CHECKED -	SIGNED -	DATE -			DRAWING No.	
DATE		DESCRIPTION		MANAGER PARKS & ENVIRONMENT		DATE		A3-08418		A
AMENDMENTS AND REVISIONS		MERIDIAN		ORIGINAL SIGNED BY PETER OWEN		DATE 20.5.15		DATE		21/5/15
I\STANDARD DRAWINGS\A3-08418										



STANDARD
IRRIGATION
TRENCH BEDDING & BACKFILL