



NOTES:

1. DRAWINGS ARE INDICATIVE ONLY.

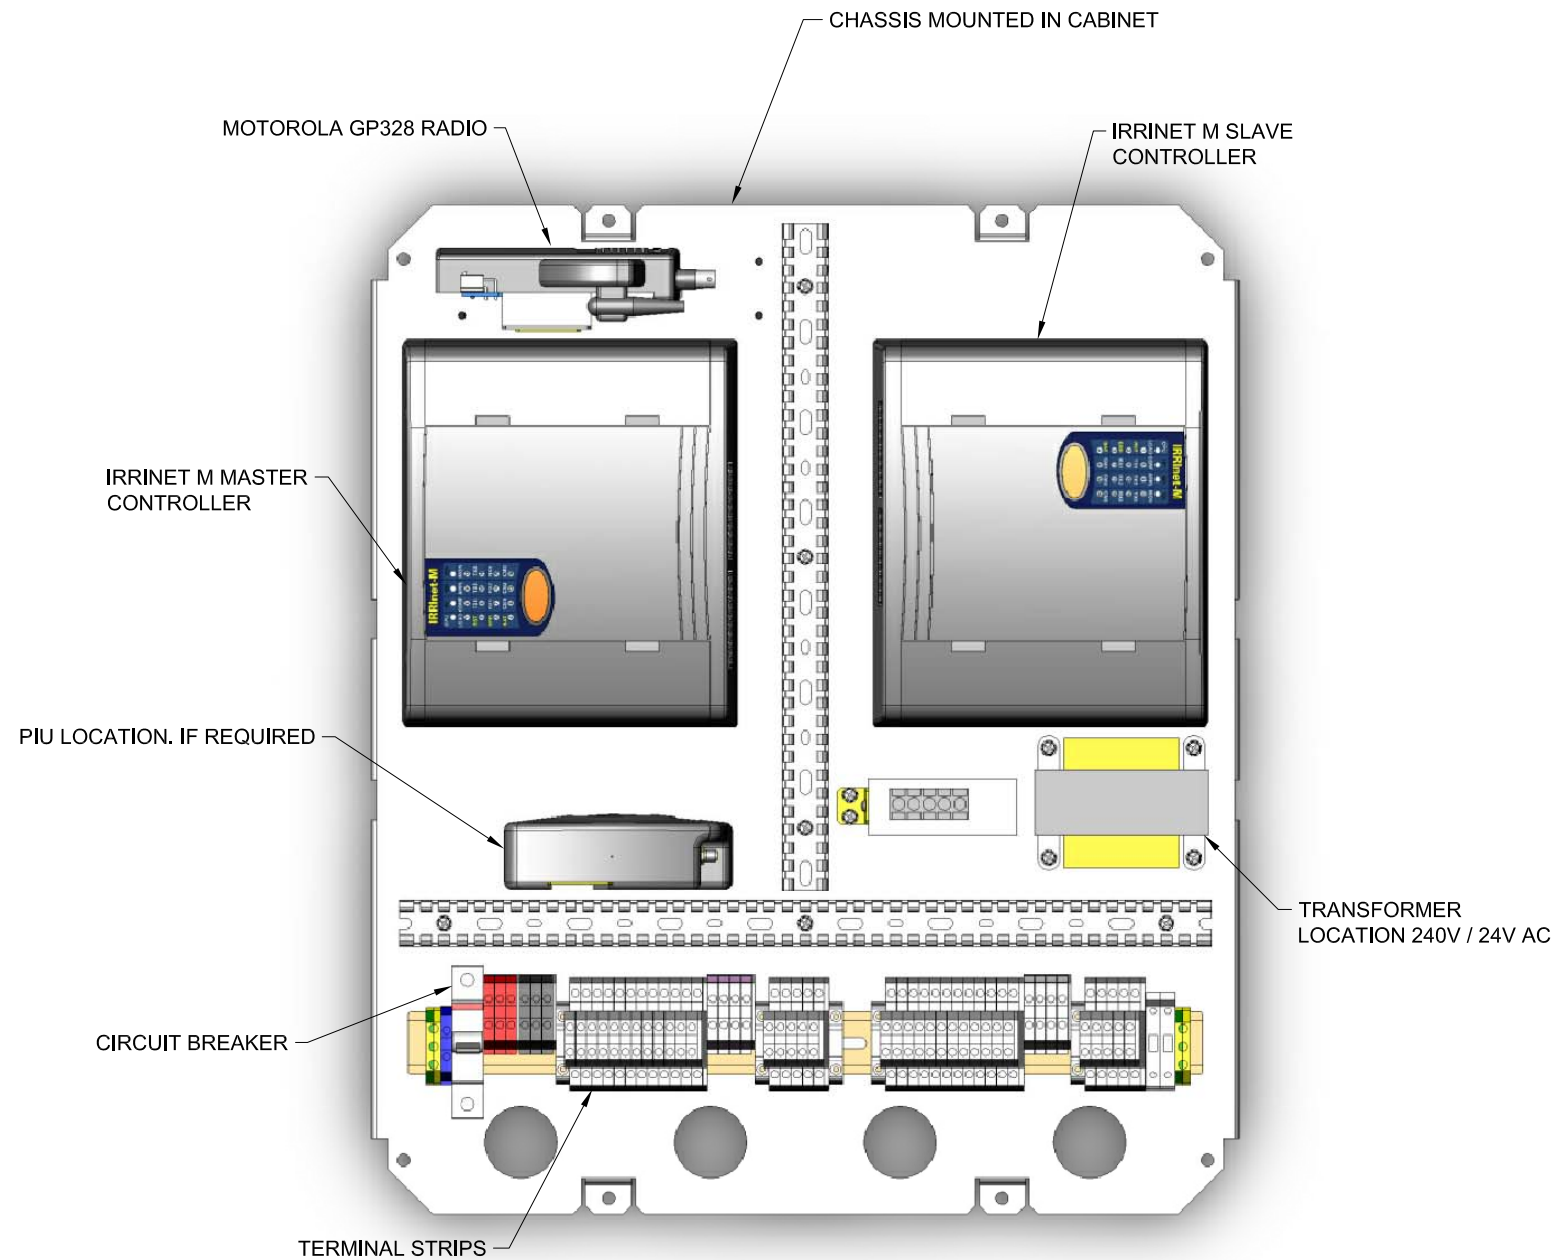

IRRINET M AC WITH RADIO
NTS

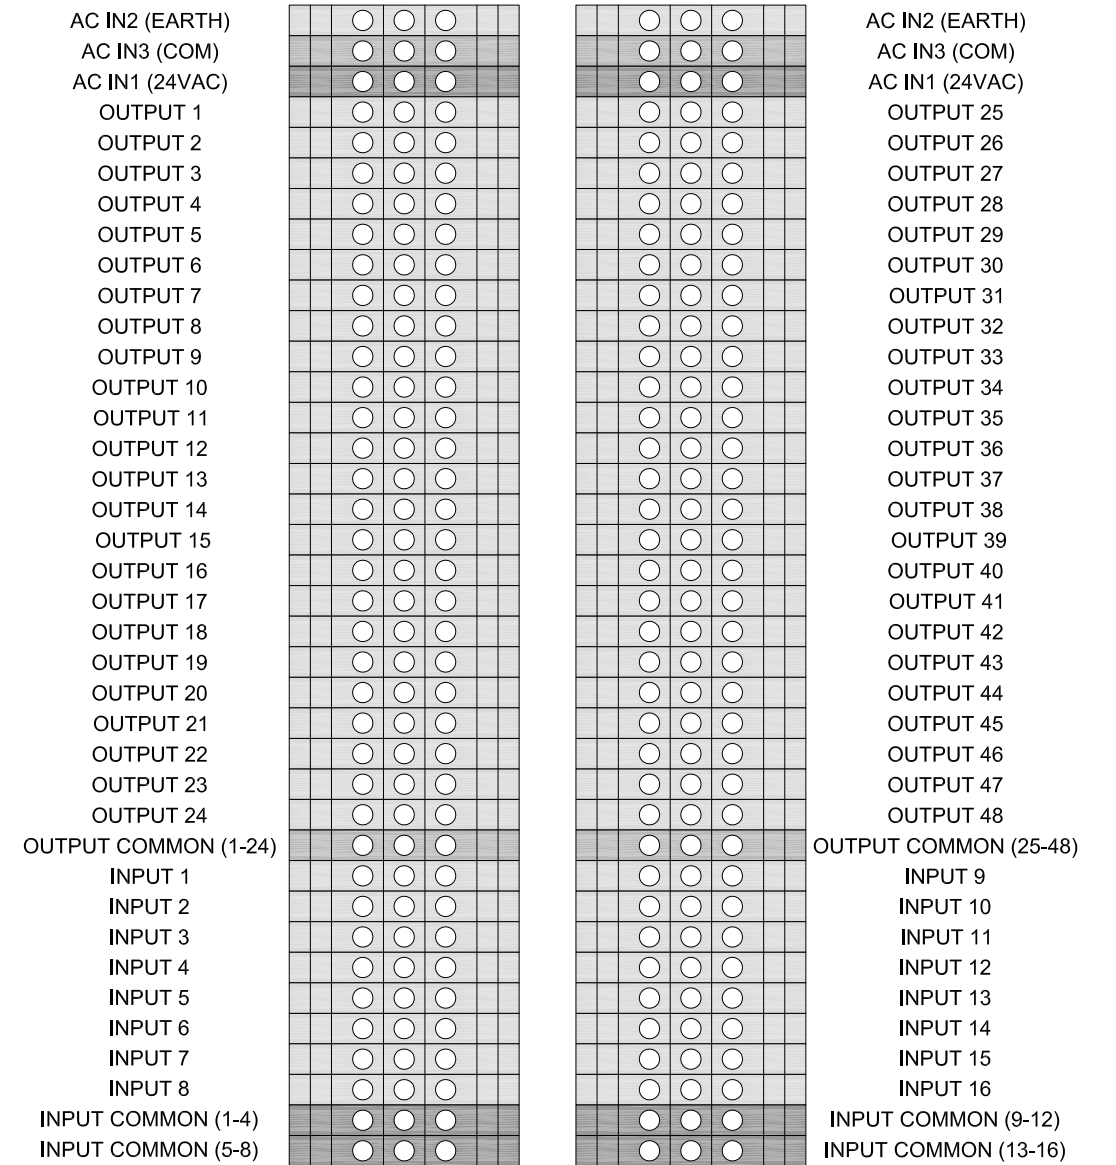

IRRINET M MASTER

IRRINET M SLAVE

TERMINAL WIRING (INDICATIVE)

A	26.11.14	ORIGINAL ISSUE	
	DATE	DESCRIPTION	APPVD
AMENDMENTS AND REVISIONS			
\STANDARD DRAWINGS\A3-00910.DWG			

SURVEY	DRAWN R.MILES	SIGNED R.MILES	DATE 26.11.14
SURVEY FILE No	DESIGNED PARKLAND	SIGNED PARKLAND	DATE
LEVEL DATUM	CHECKED G.TAYLOR	SIGNED G.TAYLOR	DATE 26.11.14
MERIDIAN	MANAGER PARKS & ENVIRONMENT		DATE 27.11.14
	ORIGINAL SIGNED BY PETER OWEN		DATE

DIRECTOR COMMUNITY & CLIENT SERVICES
ORIGINAL SIGNED BY GERARD CARLYON
DATE 10.12.14



**STANDARD
IRRIGATION**
IRRINET M AC WITH RADIO
36 OR 48 STN

SHEET 1 OF 1	
WORKS JOB No.	
DRAWING No.	AMEND.
A3-00910	A