



PLAQUE DETAILS
SCALE 1:2

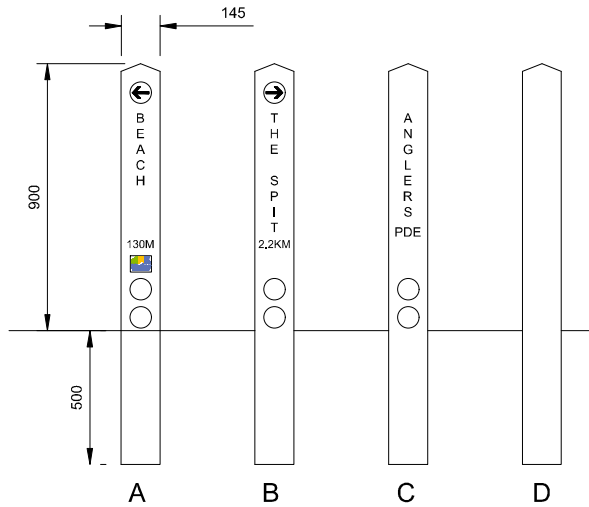

WAYFINDING SIGNAGE DETAIL
SCALE 1:20

- NOTES:
1. DIRECTIONAL LABELS/ PLAQUE, DISTANCES & LOCALITY NAMING ARE CUSTOMISABLE
 2. ALL DIMENSIONS IN MILLIMETERS UNLESS NOTED OTHERWISE

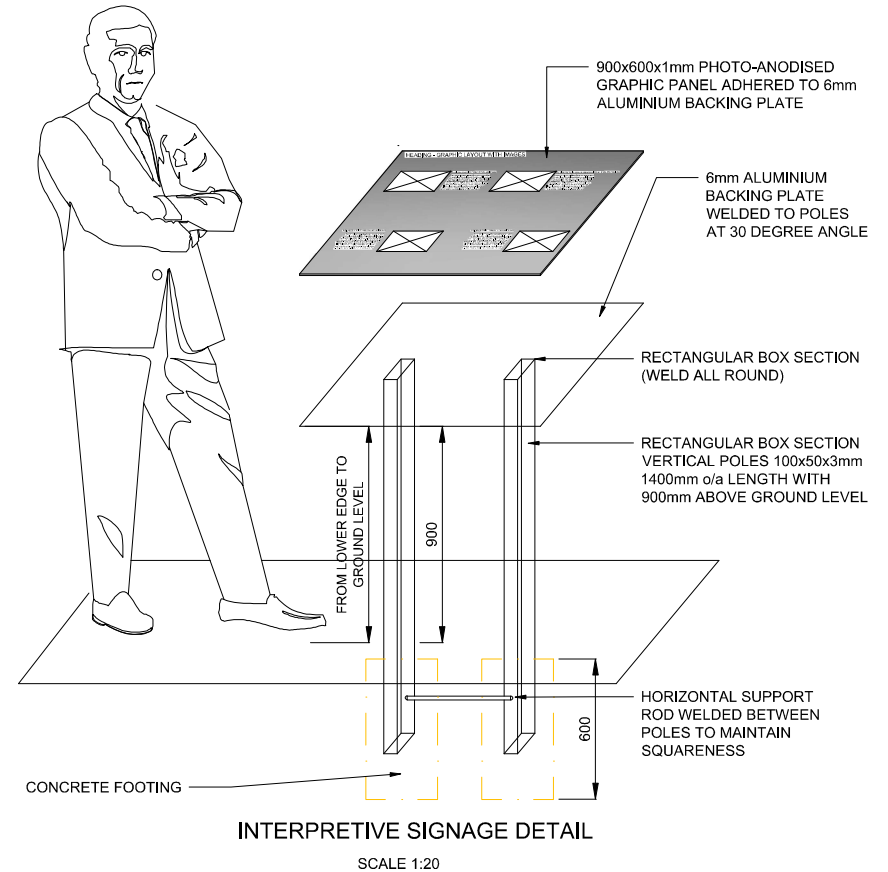

INTERPRETIVE SIGNAGE DETAIL
SCALE 1:20

- NOTES:
- FREE STANDING PLINTH SIGN STRUCTURE

1. FREE STANDING STRUCTURE MANUFACTURED WITH RECTANGLE BOX SECTION VERTICAL POSTS 100 x 50 x 3mm O/A 1400mm HIGH, 900mm ABOVE GROUND LEVEL WITH HORIZONTAL SUPPORT ROD BETWEEN POSTS TO MAINTAIN SQUARENESS, ROD UNDER GROUND IN CONCRETE FOOTINGS.
2. 1mm PHOTO-ANODISED GRAPHIC PANEL ADHERED TO 6mm ALUMINIUM BACKING PLATE O/A SIGN PANEL 900 X 600 x 6mm WELDED TO POSTS AT 30 DEGREE ANGLE

K:\Technical Services\Design\Project\Standard drawings\STANDARD UPDATES - PARKS\STANDARD DRAWINGS FOR FINAL REVIEW\A3-09708A.dwg

		SURVEYED BY		DRAWN	SIGNED	DATE	ASSET OWNER
		SURVEY FILE No.		DESIGNED	SIGNED	DATE	Jason Cocker
		LEVEL DATUM		CHECKED	SIGNED	DATE	JASON COCKER
		A.H.D.		MANAGER / CO-ORDINATOR			CERTIFIED
NO.		DATE	DESCRIPTION	APPVD	HOR. DATUM / DATE		
		AMENDMENTS AND REVISIONS			MGA 94/2020		
					DATE		

Digitally signed by Jason Cocker
Date: 2021.03.03 16:23:57 +1100'



STANDARD
WAYFINDING & INTERPRATIVE SIGNAGE

SHEET 1 OF 1	
WORKS JOB No.	
DRAWING No.	AMEND.
A3-09708	A