


CROSS SECTION - PAVER / BRICK / STONE
SCALE 1:10

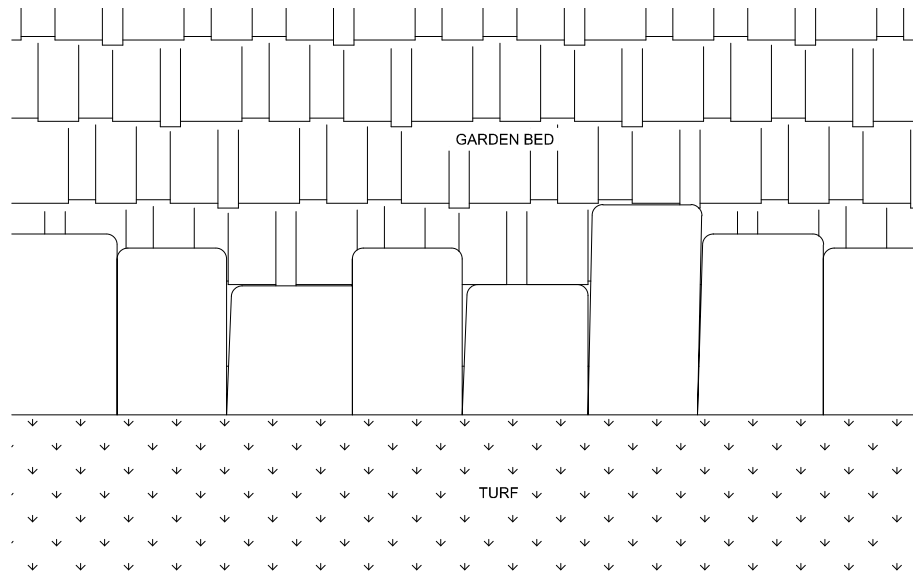

TOP VIEW - GARDEN EDGE LAYOUT
SCALE: NTS

NOTE:

1. ALL NON-INSITU CONCRETE EDGING IS TO BE APPROVED BY MRC.
2. ALL EDGING TO HAVE GROUTED MORTAR JOINTS TO MANUFACTURER'S SPECIFICATION.
3. THE USE OF STEEL / ALUMINIUM / RECYCLED PLASTIC EDGE IN CONJUNCTION WITH OR STAND ALONE TO THE ABOVE EDGING IS TO BE APPROVED BY MRC
4. COLOUR & FINISH OF PAVERS / BRICKS TO BE IN ACCORDANCE WITH MRC FURNITURE & MATERIALS LIST.

ANY UNEVEN EDGING MUST HAVE STRAIGHT EDGE TO ADJOINING GRASS AREA

K:\Technical Services\Design\Projects\Standard drawings\Standard drawings\STANDARD DRAWINGS FOR FINAL REVIEW\A3-09734A.dwg

				SURVEYED BY	DRAWN	SIGNED	DATE	ASSET OWNER
				SURVEY FILE No	DESIGNED	SIGNED	DATE	Jason Cocker Digitally signed by Jason Cocker Date: 2021.03.03 16:31:01 +10'00'
				LEVEL DATUM	CHECKED	SIGNED	DATE	JASON COCKER DATE
				A.H.D.	MANAGER / CO-ORDINATOR			
				HOR. DATUM / DATE				CERTIFIED
				MGA 94/2020				
				AMENDMENTS AND REVISIONS				



STANDARD
GARDEN EDGING
PAVER/ BRICK/ STONE

SHEET 1 OF 1	
WORKS JOB No.	
DRAWING No.	AMEND.
A3-09734	A