
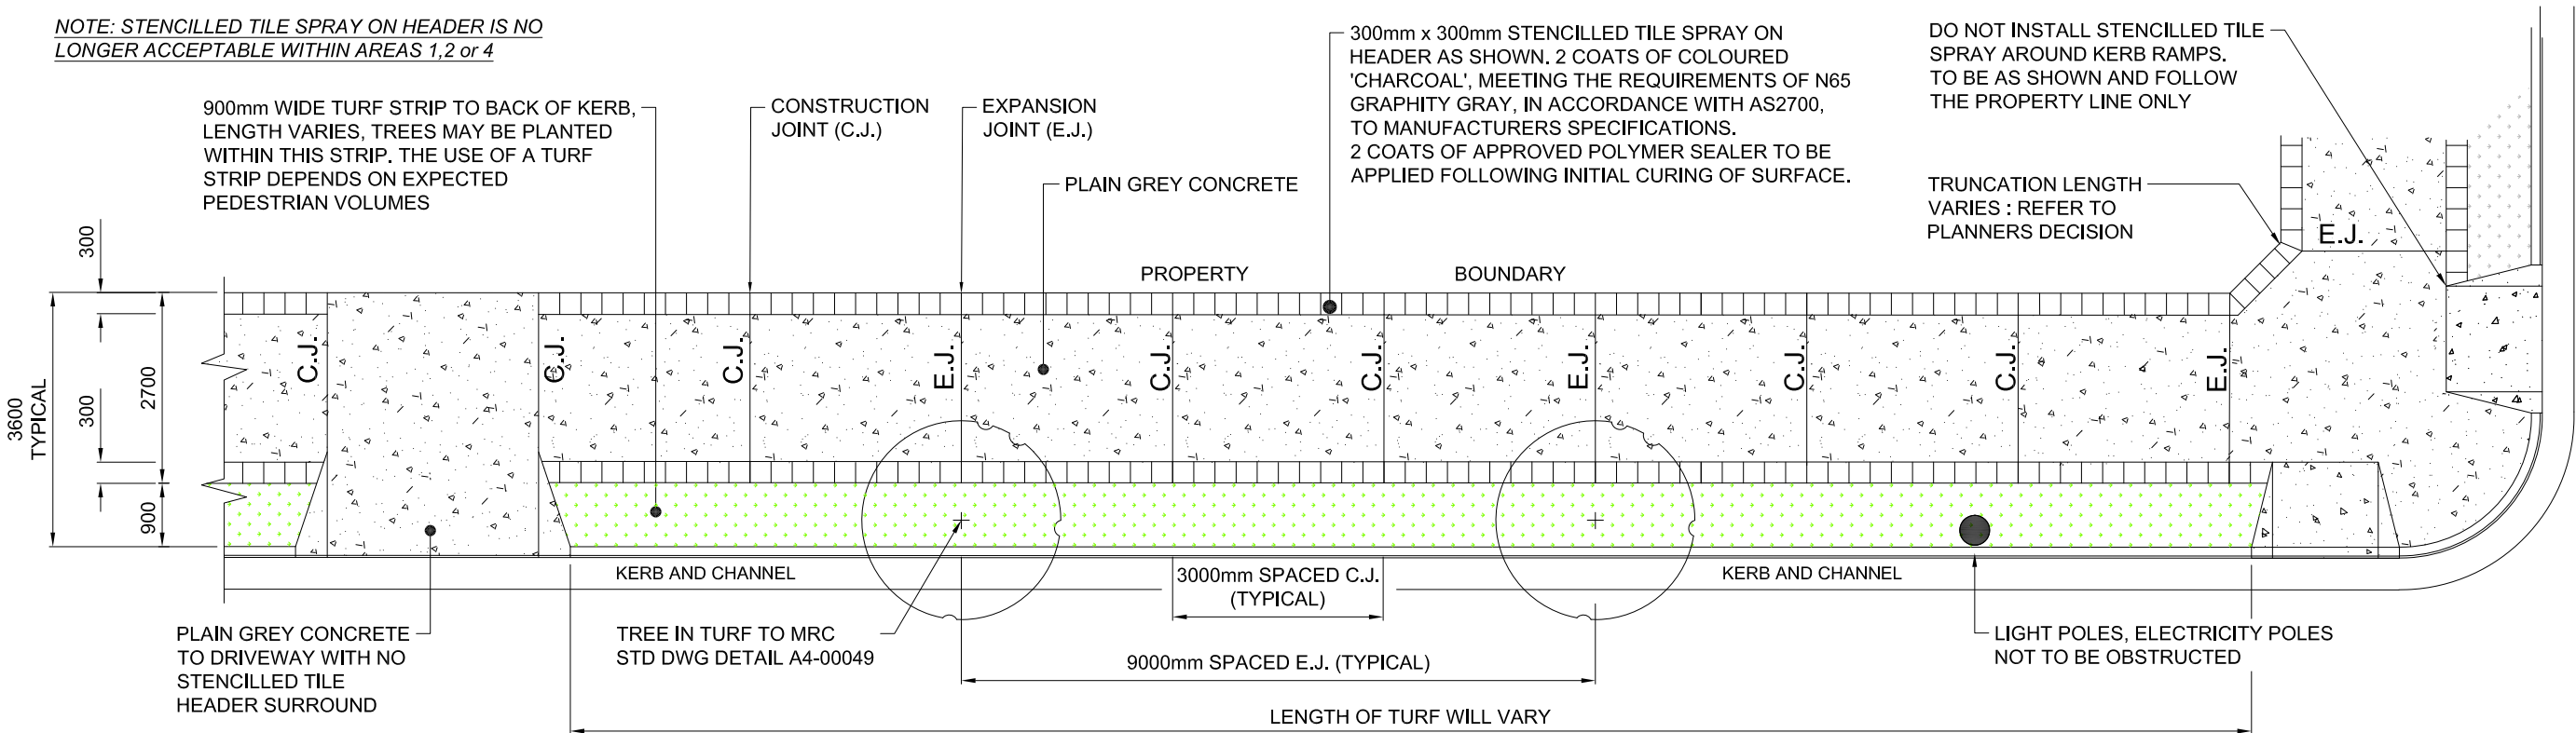
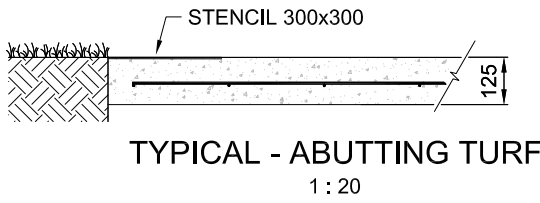



- MACKAY WATERFRONT PDA
- MACKAY CITY CENTRE LOCAL PLAN AREA
- TYPE 1 - FOOTPATH TREATMENT - IN ACCORDANCE WITH MACKAY WATERFRONT PDA DEVELOPMENT SCHEME
- TYPE 2 - FOOTPATH TREATMENT - REFER A3-00989
- TYPE 3 - FOOTPATH TREATMENT
- TYPE 4 - FOOTPATH TREATMENT - REFER A3-03899 UNLESS OTHERWISE CONDITIONED UNDER THE MACKAY WATERFRONT PDA DEVELOPMENT SCHEME
- 300mm x 300mm STENCILLED TILE SPRAY ON HEADER ("CHARCOAL", N65 GRAPHITY GRAY) OR APPROVED EQUIVALENT - (TYPE 3 ONLY) - TO MANUFACTURERS SPECIFICATIONS

NOTE: STENCILLED TILE SPRAY ON HEADER IS NO LONGER ACCEPTABLE WITHIN AREAS 1,2 or 4

- NOTES:
- REINFORCING MESH TO COMPLY WITH AS4671, SL72 LAP MESH 400mm, 50mm TOP AND EDGE COVER, UNLESS OTHERWISE SPECIFIED.
 - REINFORCEMENT BAR CHAIRS ARE TO BE USED TO ACCURATELY LOCATE MESH. PLACE CHAIRS AT 500mm MAXIMUM CENTRES IN A TRIANGULAR PATTERN.
 - EXPANSION JOINTS INSTALLED AT A MAXIMUM 9000mm CENTRES TOOLED CONTROL JOINTS INSTALLED AT MAXIMUM 3000mm CENTRES.
 - DOWELS TO BE 12 DIA GALVANISED STEEL BARS, GRADE 250R, 300mm LONG AT 300 CENTRES. GREASE ONE END OF DOWEL & ATTACH DOWEL CAP.
 - CONCRETE N32 TO BE USED AND COMPLY WITH AS1379 AND AS3600, WITH SLUMP OF 70 TO 90mm, UNLESS OTHERWISE SPECIFIED, TOGETHER WITH MRS03, MRS07 & RELEVANT MRC SUPPLEMENTARY SPECIFICATIONS .
 - ALL CONCRETE SHALL BE SPRAYED WITH AN APPROVED CURING PRODUCT AND BROOM FINISHED.
 - FINISHED SURFACE TOLERANCE TO BE MAXIMUM 0-6mm RELATIVE TO KERB LEVEL AND CROSS FALL SPECIFIED SO AS WATER WILL NOT POND.
 - PLACE MINIMUM 50mm OF TOPSOIL AND TURF TO DISTURBED AREAS ADJOINING NEW CONCRETE FOOTPATHS WHERE TURF ALLOWED FOR. REINSTATED AREAS ARE TO BE GRADED EVENLY. CRUSHER DUST IS NOT TO BE USED FOR REINSTATEMENT WORKS.
 - TREE PRUNING IS TO BE CARRIED OUT BY MRC QUALIFIED ARBORIST ONLY.
 - REFER TO MRC LIST OF PLANT SPECIES FOR COUNCIL APPROVED STREET TREES. ALTERNATIVE SPECIES ARE NOT PERMISSABLE WITHOUT PRIOR COUNCIL APPROVAL.
 - SV & FH SURFACE BOXES TO BE INSTALLED/REINSTATED IN ACCORDANCE WITH PLANNING SCHEME POLICY 15.12.
 - ALL DIMENSIONS IN MILLIMETRES UNLESS NOTED OTHERWISE.
 - TACTILE GROUND SURFACE INDICATORS (TGSi) TO BE INSTALLED IN ACCORDANCE WITH DTMR STANDARD DRAWINGS, AUSTRALIAN STANDARDS & REVELANT SUPPLEMENTARY SPECIFICATIONS.
 - FOOTPATH CROSSFALL MAXIMUM IS 2% IN ACCORDANCE WITH AS1428, UNLESS OTHERWISE APPROVED.
 - STENCILLING TO CONCRETE SURFACES TO BE SUPPLIED & INSTALLED IN ACCORDANCE WITH SUPPLEMENTARY SPECIFICATION 8205.
 - STREETS WITHIN THE MACKAY WATERFRONT PDA AREA THAT ARE NOT DENOTED TO HAVE A FOOTPATH TREATMENT TYPE TO BE AS PER STANDARD DRAWING A2-00500, UNLESS OTHERWISE CONDITIONED UNDER THE MACKAY WATERFRONT PDA DEVELOPMENT SCHEME.

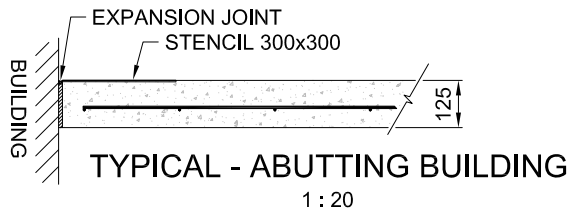

FOOTPATH TREATMENT
TYPE 3
1: 100

| | | | | | | | | | | | | | |
|--------------------------|-----------------------------------|-------------|--|----------------|-------------------------------|--------------------|--------------|--|---|--|--|------------------------|--------------------|
| | | | | SURVEYED BY | DRAWN SLR | SIGNED | DATE 08.2020 | ASSET OWNER |  | STANDARD CITY CENTRE FOOTPATH TYPE 3 - STENCIL | | SHEET 1 OF 1 | |
| | | | | | DESIGNED | SIGNED | DATE | | | | | WORKS JOB No. STANDARD | |
| | | | | SURVEY FILE No | CHECKED GH | SIGNED | DATE 08.2020 | DIGITALLY SIGNED BY JASON DEVITT CERTIFIED | | | | 28.08.2020 DATE | DRAWING No. AMEND. |
| B 09.2020 | DRAWING TITLE REVISED, NOTE ADDED | | | | GH | LEVEL DATUM A.H.D. | | | | | | | |
| A 08.2020 | ORIGINAL ISSUE | | | GH | HOR. DATUM / DATE MGA 94/2020 | | | | | | | | |
| NO. | DATE | DESCRIPTION | | APPVD | | | | | | | | | |
| AMENDMENTS AND REVISIONS | | | | | | | | | | | | | |