


K:\Technical Services\Design\Project\Standard Drawings\STANDARD UPDATES - PARKS\STANDARD DRAWINGS FOR FINAL REVIEW\A3-09736A.dwg

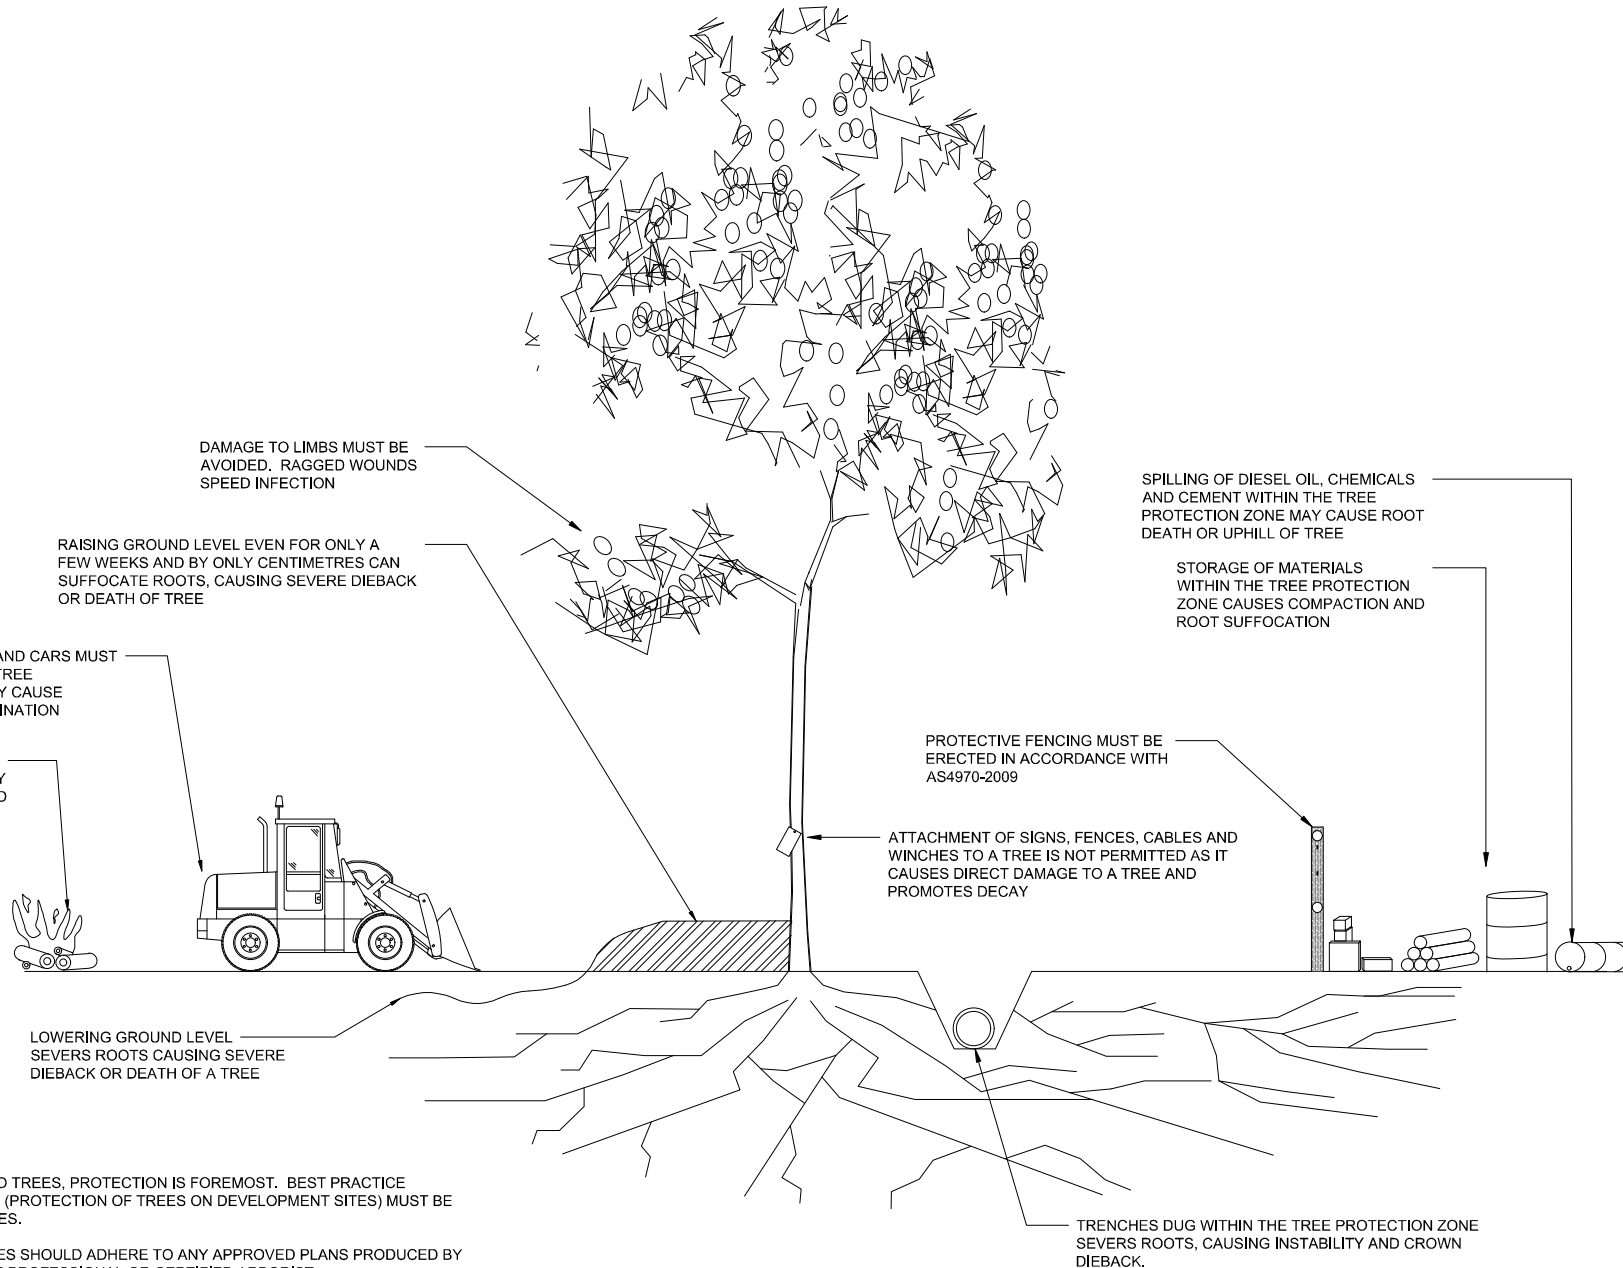

DAMAGE TO LIMBS MUST BE AVOIDED. RAGGED WOUNDS SPEED INFECTION

RAISING GROUND LEVEL EVEN FOR ONLY A FEW WEEKS AND BY ONLY CENTIMETRES CAN SUFFOCATE ROOTS, CAUSING SEVERE DIEBACK OR DEATH OF TREE

PARKING OF HEAVY VEHICLES AND CARS MUST NOT BE ALLOWED WITHIN THE TREE PROTECTION ZONE AS THIS MAY CAUSE COMPACTION AND OIL CONTAMINATION

FIRES SHOULD NOT BE LIT IN THE VICINITY OF TREES. BURNING BY FLAMES CAN CAUSE DAMAGE AND DISEASE

SPILLING OF DIESEL OIL, CHEMICALS AND CEMENT WITHIN THE TREE PROTECTION ZONE MAY CAUSE ROOT DEATH OR UPHILL OF TREE

STORAGE OF MATERIALS WITHIN THE TREE PROTECTION ZONE CAUSES COMPACTION AND ROOT SUFFOCATION

PROTECTIVE FENCING MUST BE ERECTED IN ACCORDANCE WITH AS4970-2009


ATTACHMENT OF SIGNS, FENCES, CABLES AND WINCHES TO A TREE IS NOT PERMITTED AS IT CAUSES DIRECT DAMAGE TO A TREE AND PROMOTES DECAY

LOWERING GROUND LEVEL SEVERS ROOTS CAUSING SEVERE DIEBACK OR DEATH OF A TREE

TRENCHES DUG WITHIN THE TREE PROTECTION ZONE SEVERS ROOTS, CAUSING INSTABILITY AND CROWN DIEBACK.

NOTES:

1. WHEN WORKING AROUND TREES, PROTECTION IS FOREMOST. BEST PRACTICE STANDARDS AND AS4970 (PROTECTION OF TREES ON DEVELOPMENT SITES) MUST BE ADHERED TO AT ALL TIMES.
2. ALL WORK AROUND TREES SHOULD ADHERE TO ANY APPROVED PLANS PRODUCED BY A QUALIFIED LANDSCAPE PROFESSIONAL OR CERTIFIED ARBORIST.

		SURVEYED BY		DRAWN	SIGNED	DATE	ASSET OWNER			<p>STANDARD</p> <p>TREE PROTECTION REQUIREMENTS</p>	SHEET 2 OF 2	
		SURVEY FILE No.		DESIGNED	SIGNED	DATE	Jason Cocker				WORKS JOB No.	
		LEVEL DATUM		CHECKED	SIGNED	DATE	JASON COCKER				DRAWING No.	
		A.H.D.		MANAGER / CO-ORDINATOR			CERTIFIED				AMEND.	
NO.	DATE	DESCRIPTION		APPVD	HOR. DATUM / DATE		DATE		DATE		A3-09736	
		AMENDMENTS AND REVISIONS		MGA 94/2020		DATE		DATE		A		