



NOTES:

1. DRAWINGS ARE INDICATIVE ONLY.

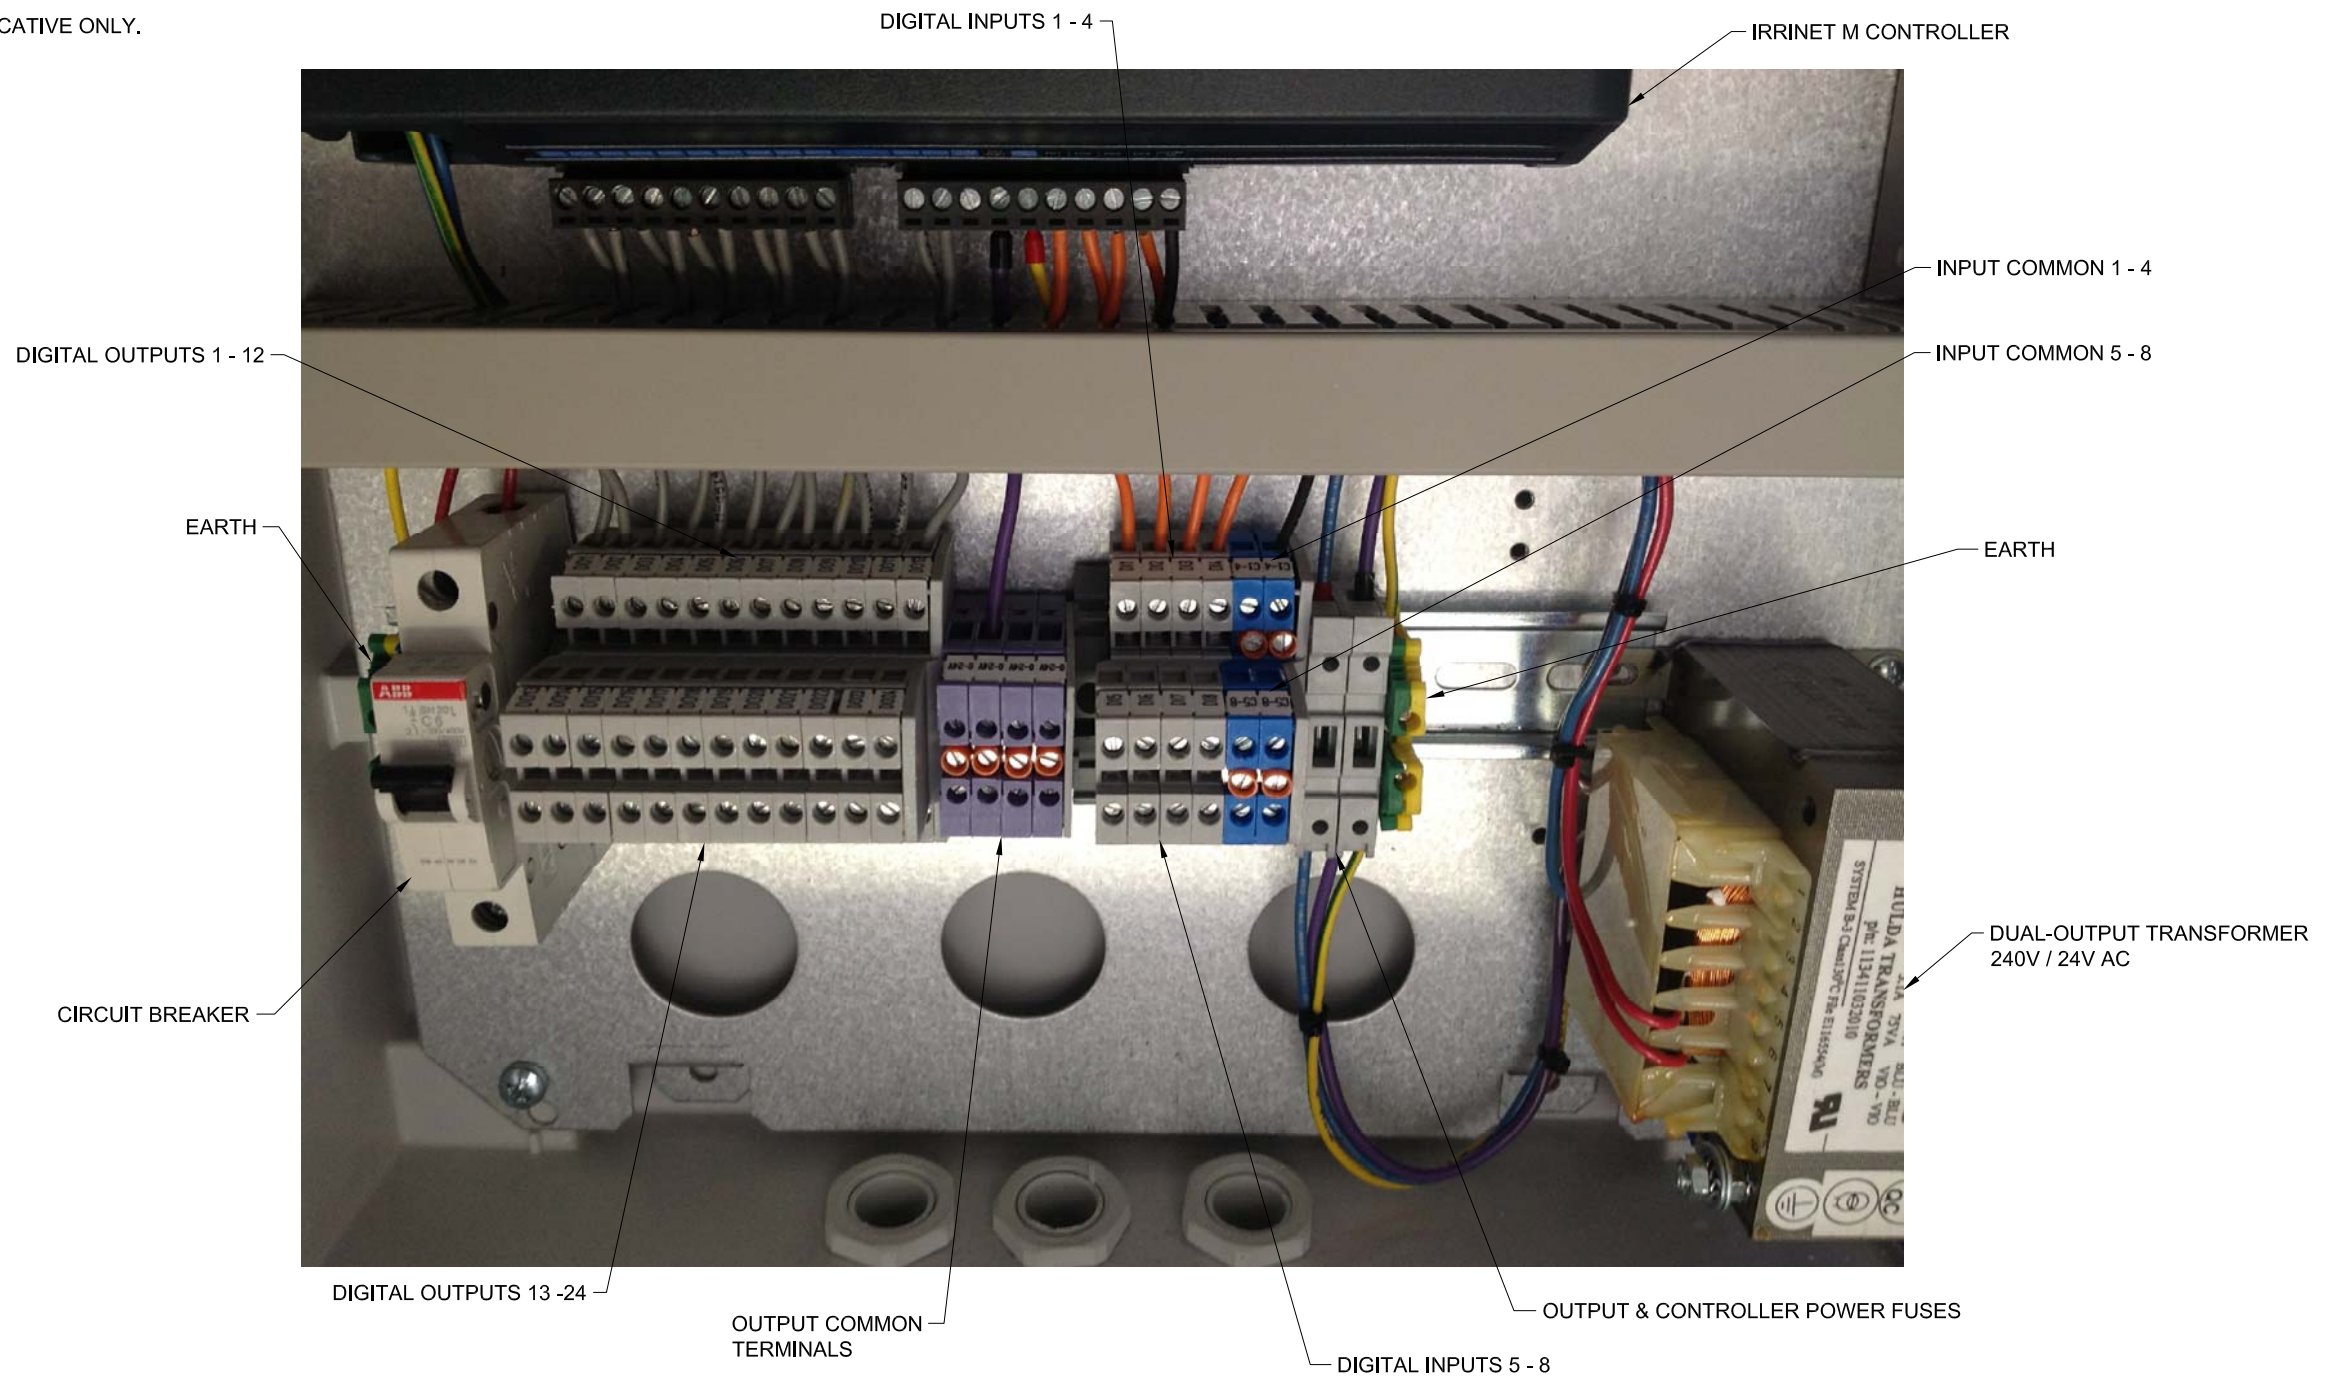

IRRINET M AC TERMINAL WIRING DIAGRAM
NTS

		SURVEY		DRAWN R.MILES	SIGNED R.MILES	DATE 26.11.14	DIRECTOR COMMUNITY & CLIENT SERVICES		STANDARD IRRIGATION IRRINET M AC TERMINAL WIRING DIAGRAM		SHEET 1 OF 1	
		SURVEY FILE No		DESIGNED PARKLAND	SIGNED PARKLAND	DATE	ORIGINAL SIGNED BY GERARD CARLYON		WORKS JOB No.		DRAWING No.	
A	26.11.14	ORIGINAL ISSUE		CHECKED G.TAYLOR	SIGNED G.TAYLOR	DATE 26.11.14	DATE 10.12.14	A3-00911		A		
		DATE	DESCRIPTION	APPVD	MERIDIAN		MANAGER PARKS & ENVIRONMENT					
		AMENDMENTS AND REVISIONS				ORIGINAL SIGNED BY PETER OWEN	DATE 27.11.14					
		\STANDARD DRAWINGS\A3-00911.DWG										