


MATERIALS LIST			
ITEM	DIAMETER	DESCRIPTION	NO. OFF
1	50 FI	ELBOW (SS)	1
2	50	STOP TAP (COPPER X FI)	1
3	50	SS ADAPTOR (FLANGE x FEMALE)	2
4	50	ELSTER KENT HELIX H5000 BULK WATER METER	1
5	50	50Ø SS PIPE (M x M), MIN 300mm LONG	1
6	50	RESILIENT SEATED STAINLESS STEEL BALL VALVE (FI X FI)	3
7	50	HEXAGON NIPPLE (SS)	7
8	50	BARREL UNION (BRASS)	2
9	50	LINE STRAINER (BRONZE)	1
10	50	REDUCED PRESSURE ZONE DEVICE (MI X MI)	1
11	50 x 50	TEE WITH BSP OUTLET	1
12	50	MALE CAMLOCK TO F BSP (ALUMINIUM)	1
13	50-20	MALE x FEMALE BSP REDUCING BUSH (SS)	1
14	20	ELBOW (SS)	1
15	20	ELBOW (SS X FI)	1
16	20	ANTI-VANDAL HOSE COCK (MI X MI)	1

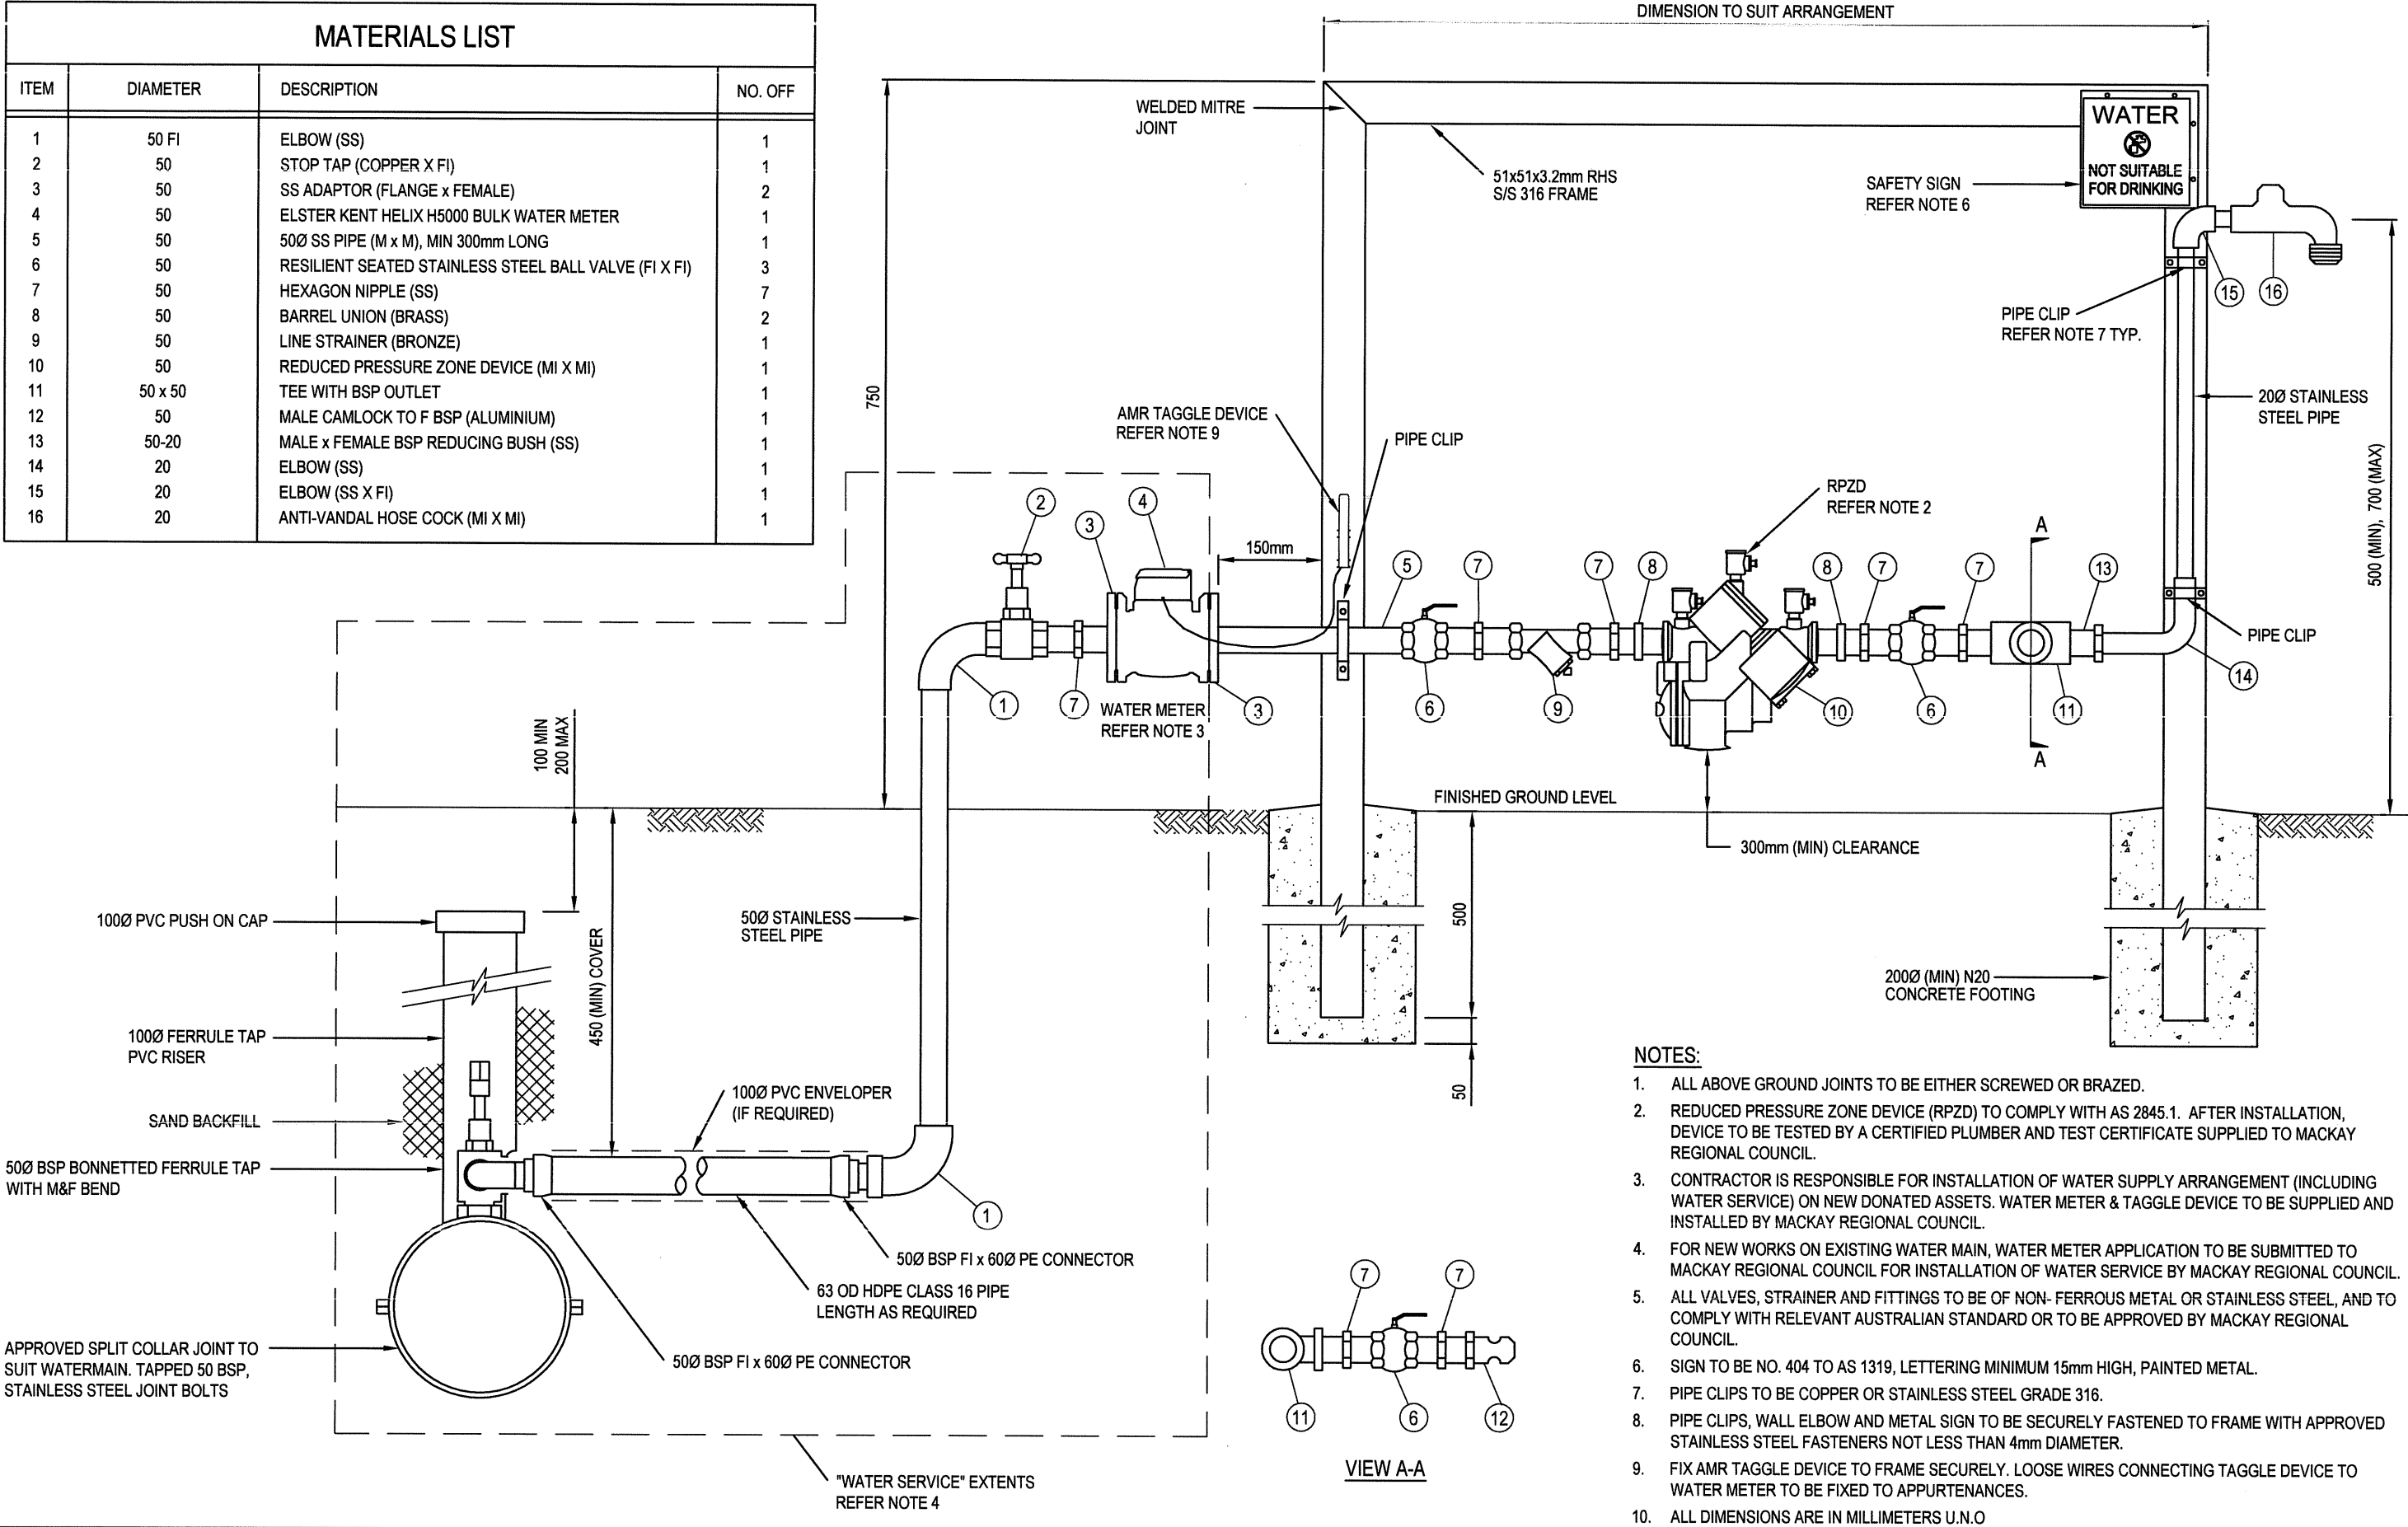

No.	DATE	DESCRIPTION	APVD
B	DEC/14	WATER METER SIZE AMENDED	DB
A	AUG/13	ORIGINAL ISSUE	DB

DISCLAIMER. The Mackay Regional Council shall have no liability or responsibility to the user or any other person or entity with respect to any liability, loss or damage caused or alleged to be caused, directly or indirectly, by the adoption and use of this Standard Drawing. Persons must not rely on this Standard Drawing as the equivalent of, or a substitute for, project-specific design and assessment by an appropriately qualified professional.

CHIEF OPERATING OFFICER  
WATER & WASTE SERVICES  
*David Brooker*  
DAVID BROOKER  
DATE *19/12/14*



SEWAGE PUMPING STATION

WATER SUPPLY  
ARRANGEMENT

STANDARD  
DRAWING

A3-06025 B