



CROSS SECTION - INTERFACE PAVED FOOTPATH SECTION TO GARDEN BED OR TURF $_{\rm SCALE\ 1:10}$

LAYOUT TOP VIEW - INDICATIVE ONLY

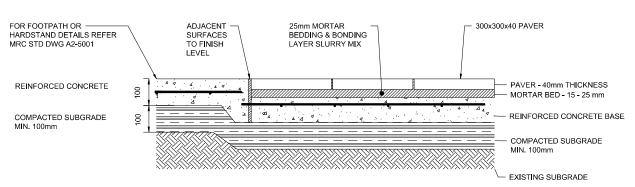

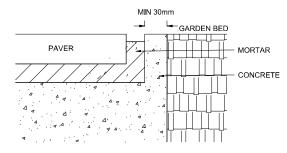

DETAIL 1 - PAVEMENT EDGE WITH CONCRETE INTERFACE N.T.S

NOTE:

- 1. INSTALL PAVERS ON REINFORCED BASE TO MANUFACTURER'S INSTRUCTIONS. ENSURE CONCRETE BASE, JOINT AND MORTAR MEET MANUFACTURER'S REQUIREMENTS.
- 2. CONCRETE STRENGTH TO BE N32/10.
- 3. WHERE GARDEN BEDS DRAIN TOWARDS PAVING, DRAINAGE WILL BE REQUIRED.
- 4. A MIN. 2% FALL IS TO BE ACHIEVED ACROSS PAVED AREA TO PREVENT WATER PONDING.
- 5. SIZE AND LAYOUT OF PAVERS TO BE SPECIFIED BY DESIGNER.

CROSS SECTION - INTERFACE CONCRETE TO PAVERS SCALE 1:10

Stan											
jects					SURVEYED BY	DRAWN	SIGNED	DATE	ASSET OWNER	ned by Jason	
sign/Pro						DESIGNED	SIGNED	DATE	Jason Cocker Date: 2021.0		. 1
Desig	T				SURVEY FILE No	DEGIO LED	GIGINES		+10'00'	12.18 12:55:00	N
ices						CHECKED	SIGNED	DATE	JASON COCKER	DATE	
Serv	A	09/2020	ORIGINAL ISSUE		LEVEL DATUM	ETANAGER / C	O-ORDINATOR		CERTIFIED		
- 88 -	VO.	DATE	DESCRIPTION	APPVD	A.H.D. HOR. DATUM / DATE	_					IV
Tech			AMENDMENTS AND REVISIONS		MGA 94/2020				l		-
χ[AWIENDWENT OF THE REVIOUS		WIGA 94/2020			DATE		DATE	



STANDARD
DECORATIVE PAVED INSERTS
TO FOOTPATH

SHEET 1 O	F 1						
WORKS JOB No.							
DRAWING No.	AMEND.						

A3-09697