


NOTES:

1. ALL DIMENSIONS IN MILLIMETERS UNLESS NOTED OTHERWISE.
2. FOOTINGS TO BE CONCRETE N32/10 AS PER MRC STANDARD DETAIL A3-03895.
3. HEAVY GAUGE ALUMINIUM FENCE PALINGS TO BE SLOTTED INTO TOP & BOTTOM ALUMINIUM RAIL & WELDED TOGETHER. DO NOT DRILL BOTTOM RAIL TO FIT IN ALUMINIUM PALINGS AS THIS MAY CREATE FINGER ENTRAPMENT.
4. HEAVY DUTY LONG PLATED HINGES, 50x50mm, LPHA - 50 (PIN SIZE 16mm) OR APPROVED EQUIVALENT, TO BE USED FOR BOTH SINGLE & MAINTENANCE GATES.


STANDARD 1200mm H - ALUMINIUM PLAYGROUND SAFETY FENCE

SCALE 1:20

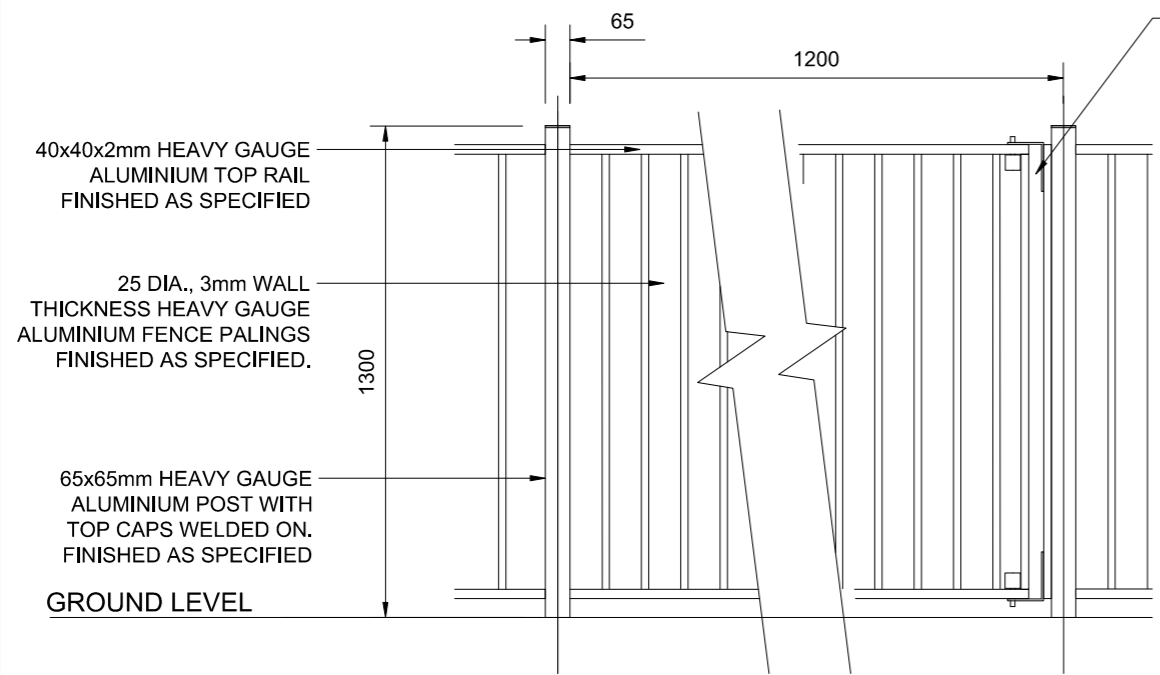

SINGLE PERSONAL ACCESS GATE ALUMINIUM PLAYGROUND SAFETY GATE

SCALE 1:20

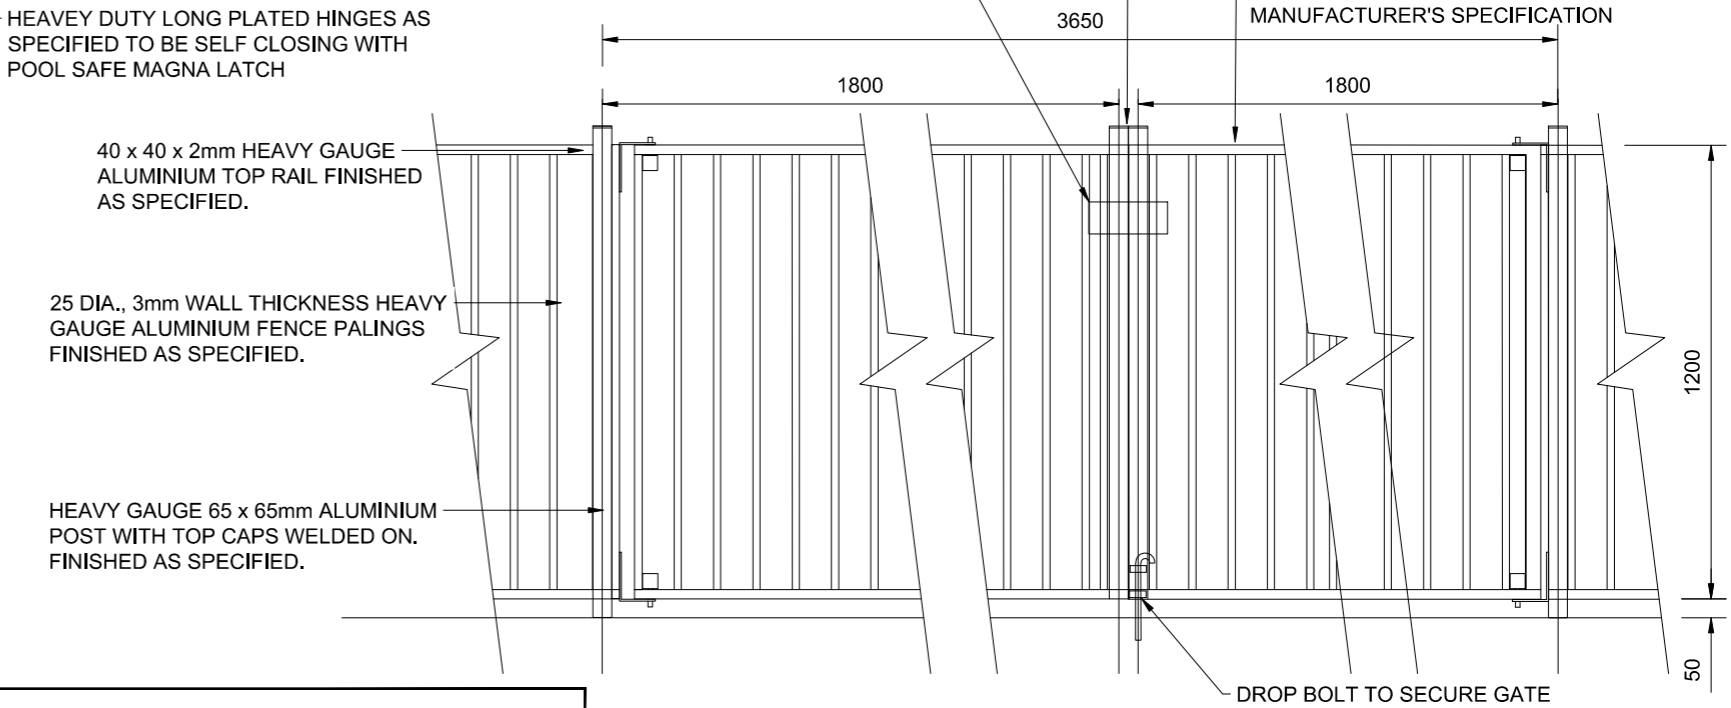

MAINTENANCE ACCESS DOUBLE GATE ALUMINIUM PLAYGROUND SAFETY GATE

SCALE 1:20

NOTE:
 1. FINISH : TO BE NOMINATE PER PROJECT
 2. FOOTINGS TO BE AS PER MRC STANDARD DETAIL A3-03895

K:\Technical Services\Design\Projects\Standard drawings\A3-09702B.dwg

NO.	DATE	DESCRIPTION	APPVD
B	08/2021	HINGE DETAILS REVISED	
A	05/2020	ORIGINAL ISSUE	JC

SURVEYED BY	DRAWN	SIGNED	DATE	ASSET OWNER
	DESIGNED	SIGNED	DATE	
	CHECKED	SIGNED	DATE	
	MANAGER / CO-ORDINATOR			
			DATE	

ORIGINAL SIGNED BY J.COCKER	18/03/2021	DATE
JASON COCKER		
CERTIFIED		



STANDARD PLAYGROUND SAFETY FENCE & GATE

SHEET 1 OF 1	
WORKS JOB No.	
DRAWING No.	AMEND.
A3-09702	B