

SERVICES LEGEND


	E	ELECTRICITY U/G
	G	GAS U/G
	S	SEWER U/G
	T	TELSTRA U/G
	W	WATER U/G
	/	STREET LIGHT RETIC

SERVICE CORRIDOR

EXCLUSION ZONE (EXC. PILLARS)	300
ELECTRICITY & TELECOMMUNICATIONS (SHARED)	600
ALTERNATE TELECOMMUNICATIONS CORRIDOR	600
WATERMAIN (OR RISING MAIN)	600
GAS	450
POLES / TREES	VARIES

NOTES:

1. THE ALIGNMENT AND DEPTHS OF EXISTING SERVICES ARE TO BE FOUND ON SITE THROUGH CONSULTATION WITH THE RELEVANT SERVICE PROVIDER PRIOR TO ANY EXCAVATION AND ARE NOT TO BE INFERRED FROM THIS PLAN.
2. VARIOUS CONFIGURATIONS OF TRENCH WIDTH AND CONDUIT NUMBERS / DIAMETERS EXIST FOR BOTH ELECTRICITY AND COMMON TRENCH ARRANGEMENTS WITH TELECOMMUNICATIONS. REFER ELECTRICITY AND TELECOMMUNICATIONS PROVIDERS STANDARD DRAWINGS.
3. SUPERSEDED SERVICE CORRIDORS / ALIGNMENTS MAY BE APPLICABLE TO EXISTING INFRASTRUCTURE. COPIES MAY BE AVAILABLE THROUGH COUNCILS TECHNICAL SERVICES PROGRAM.
4. FOR WATER PROPERTY SERVICES DETAILS, REFER MRC STD DWG A3-840.
5. ALL DIMENSIONS ARE IN MILLIMETRES, UNLESS NOTED OTHERWISE.
6. FOR DETAILS OF TELECOMMUNICATIONS & ELECTRICITY INFRASTRUCTURE AT COMMON BOUNDARIES, REFER A3-897

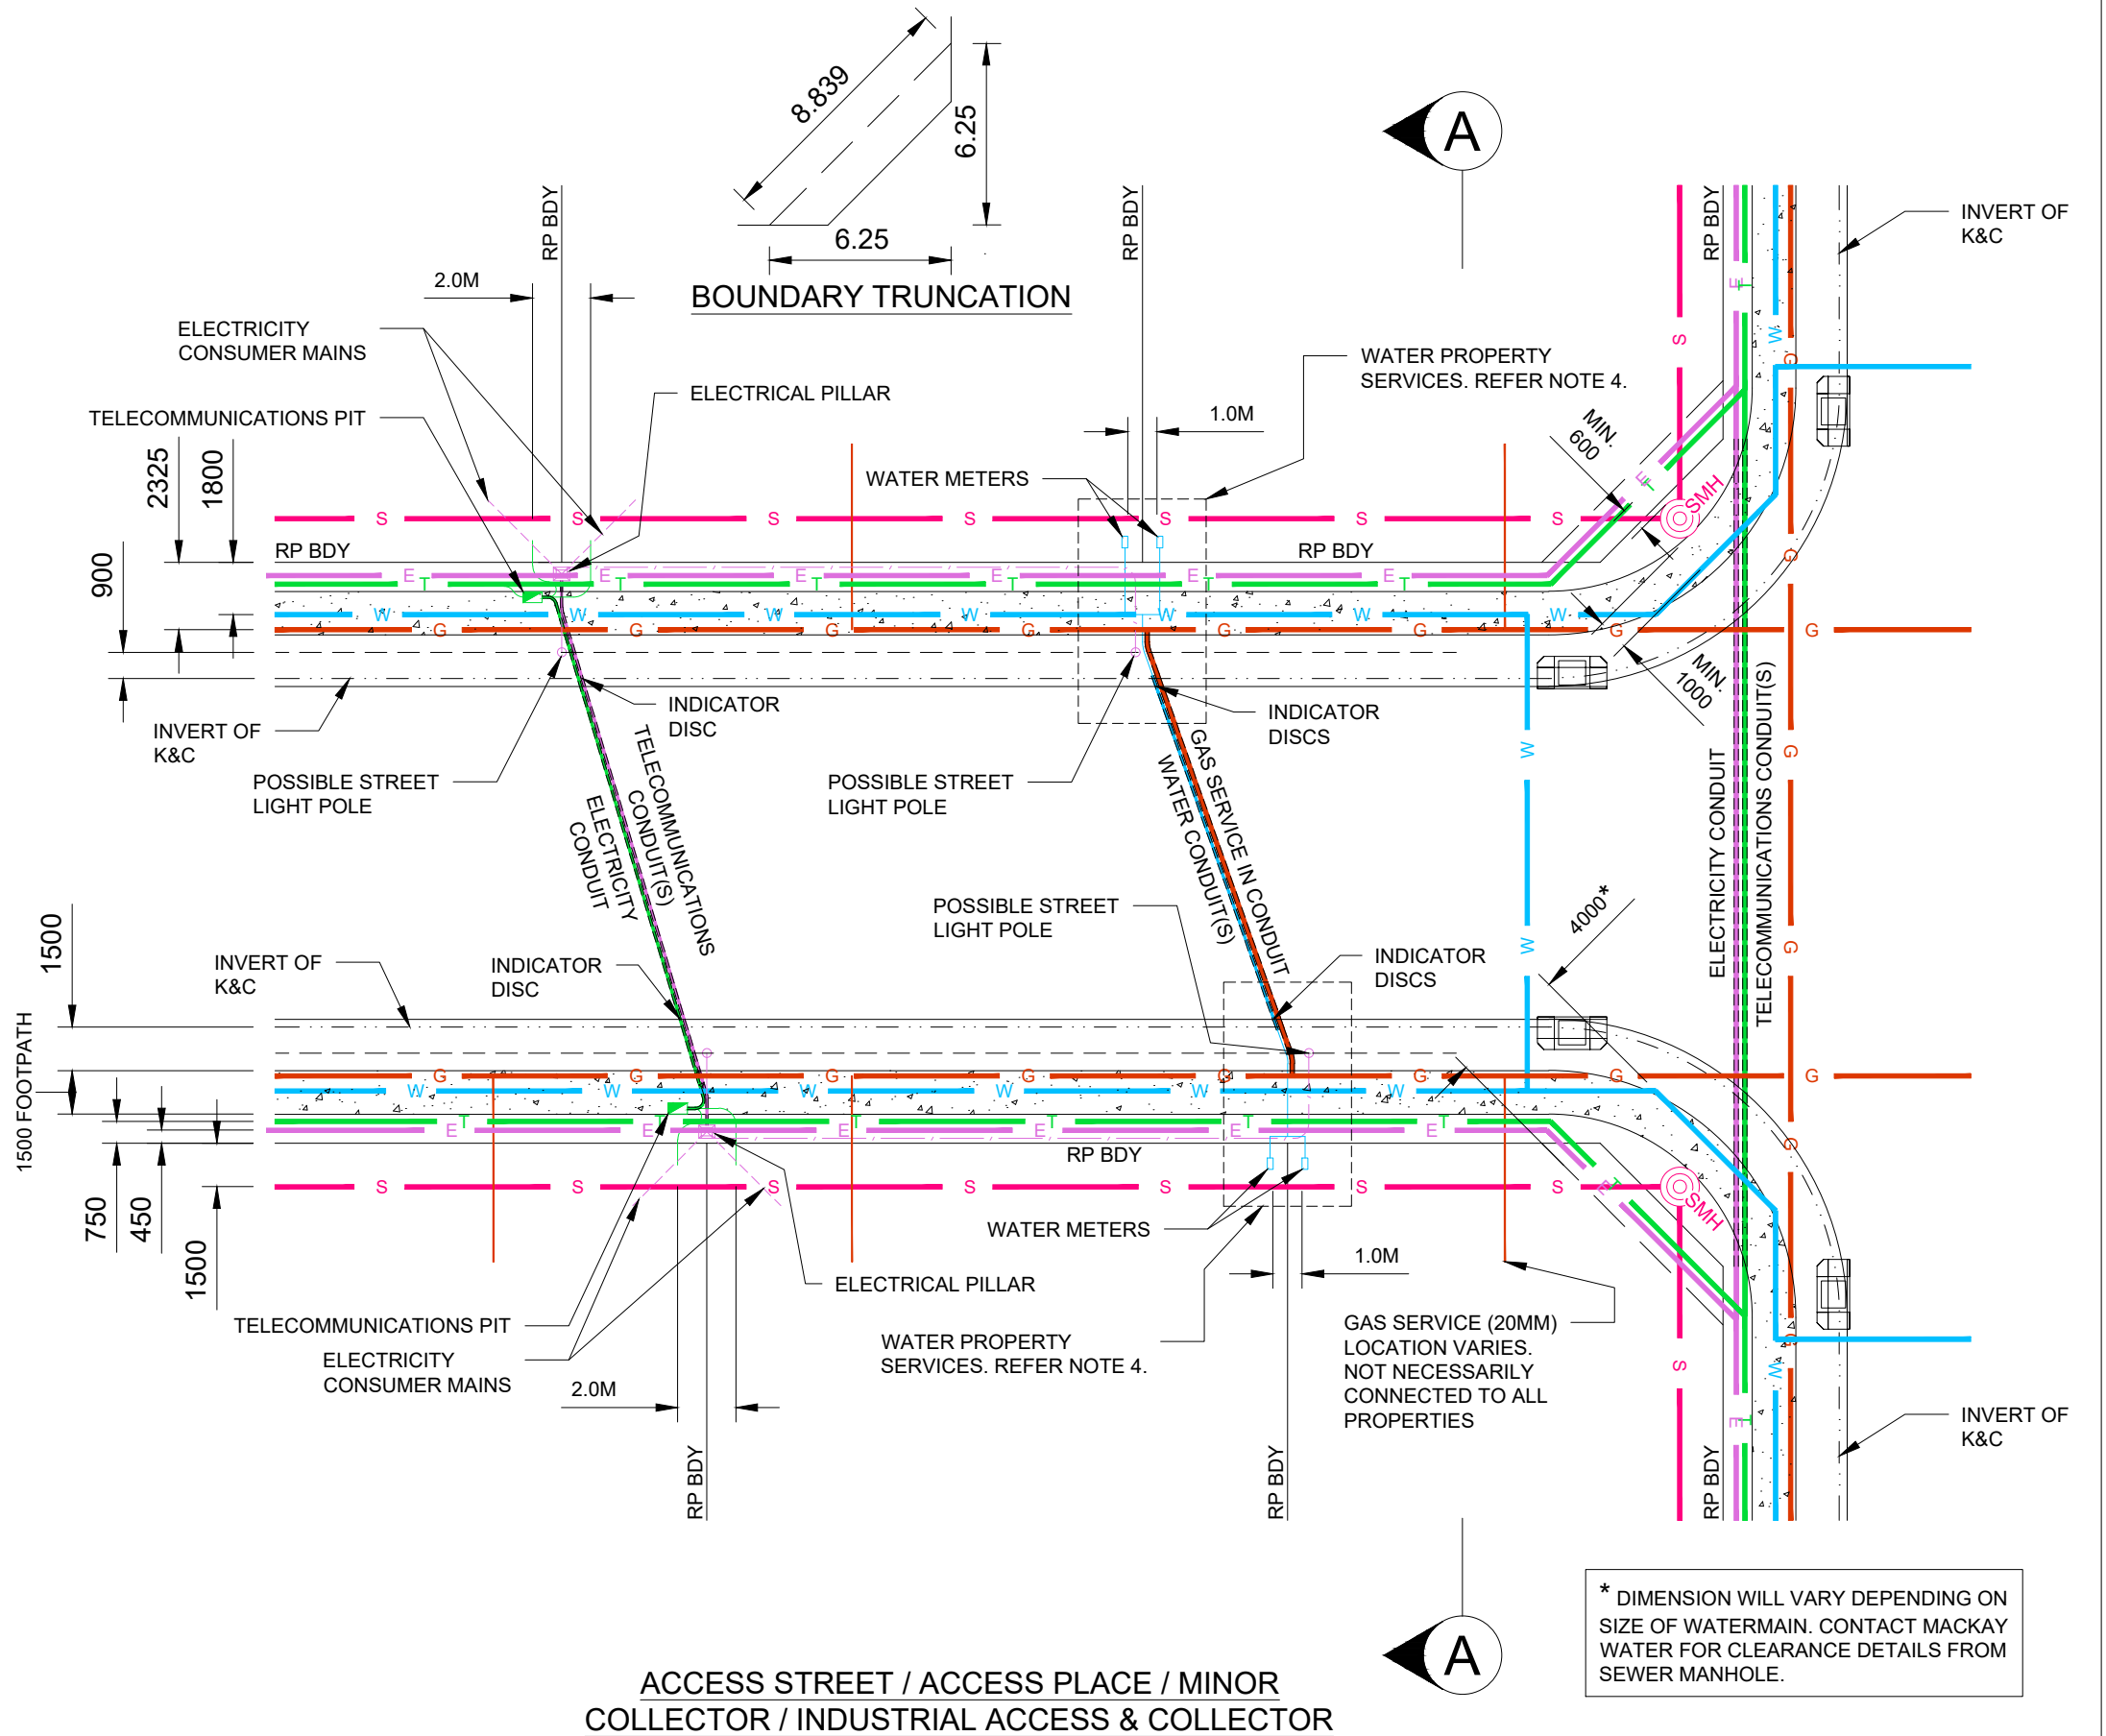

* DIMENSION WILL VARY DEPENDING ON SIZE OF WATERMAIN. CONTACT MACKAY WATER FOR CLEARANCE DETAILS FROM SEWER MANHOLE.

ACCESS STREET / ACCESS PLACE / MINOR COLLECTOR / INDUSTRIAL ACCESS & COLLECTOR

A3 SCALE 1:250

B	12/18	COLOURS REVISED FOR SERVICES	GH
A	-	ORIGINAL ISSUE	-
AMENDMENTS AND REVISIONS			
NO.	DATE	DESCRIPTION	APPVD
FILE NAME I\STANDARD DRAWINGS\A3-00882.DWG			

SURVEY	DRAWN	SIGNED	DATE
SURVEY FILE No	DESIGNED	SIGNED	DATE
LEVEL DATUM	CHECKED	SIGNED	DATE
MERIDIAN	MANAGER TECHNICAL SERVICES		DATE
	ORIGINAL SIGNED BY	18/7/12	
	G. HAWES RPEQ 5693	DATE	

DIRECTOR ENGINEERING SERVICES

ORIGINAL SIGNED BY STUART HOLLEY RPEQ 8940

DATE 20.7.12

STANDARD

SERVICE CORRIDORS & ALIGNMENTS

4.0M, 4.5M & 5.0M VERGE, URBAN

SHEET 1 OF 3

SHEET 1 OF 3	
WORKS JOB No. -	
DRAWING No.	AMEND.
A3-00882	B