



K:\Technical Services\Design\Projects\Standard drawings\STANDARD UPDATES- PARKS\STANDARD DRAWINGS FOR FINAL REVIEW\A3-09705.dwg

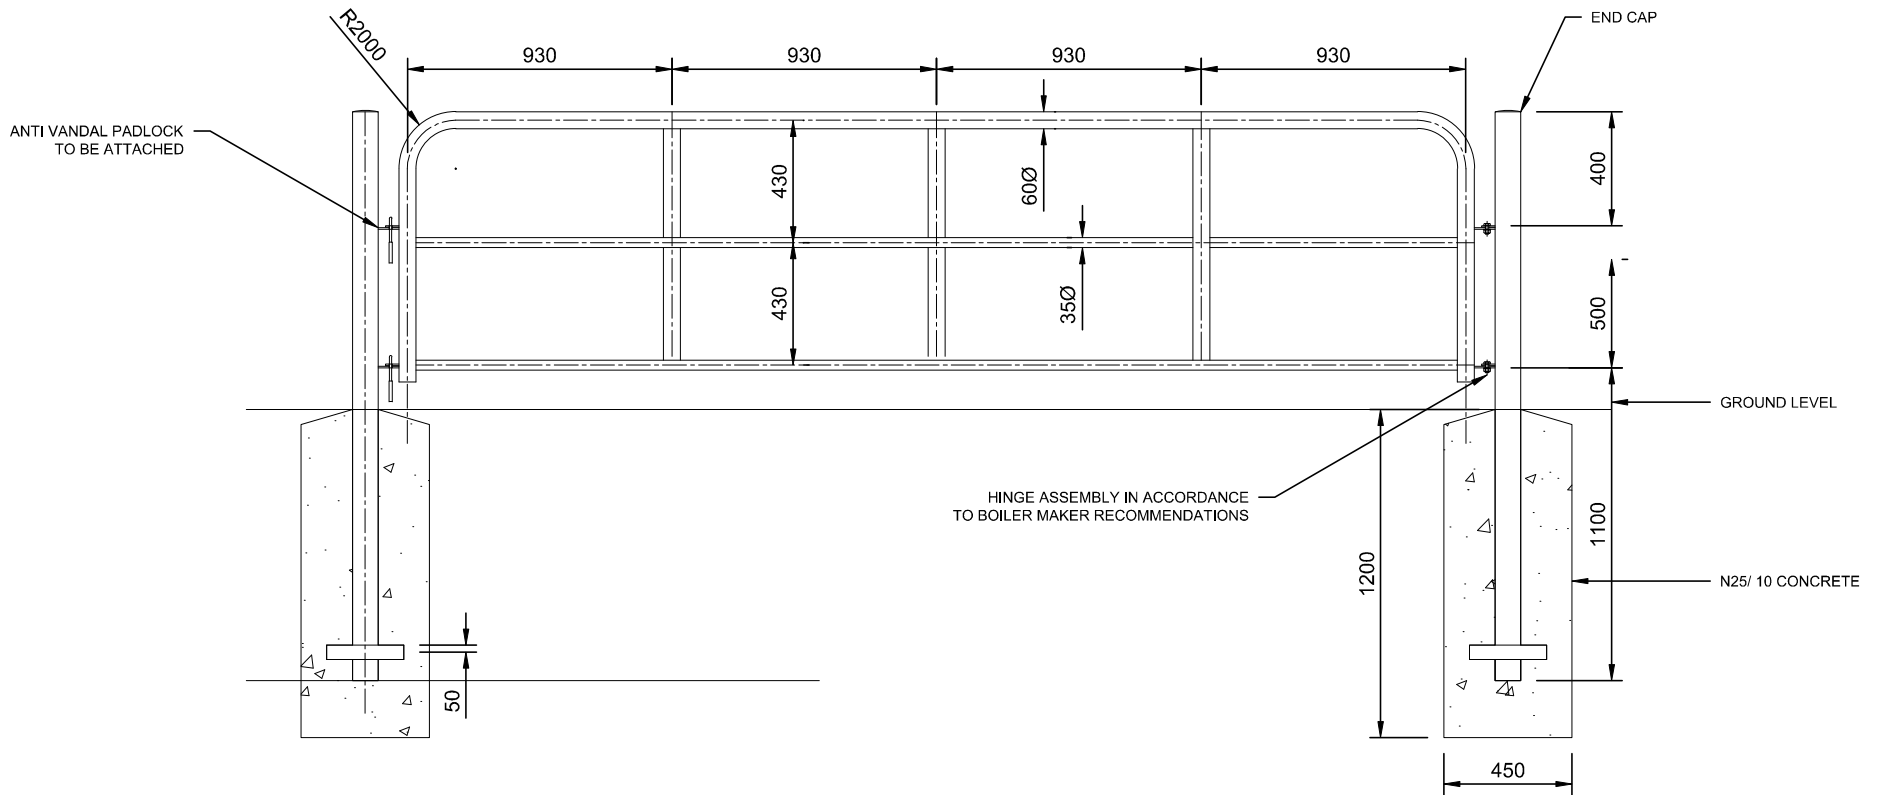

HEAVY DUTY GATE
SCALE 1:25

NOTES:

1. ALL DIMENSIONS IN MILLIMETERS UNLESS NOTED OTHERWISE

		SURVEYED BY		DRAWN	SIGNED	DATE	ASSET OWNER				SHEET 1 OF 1		
		SURVEY FILE No.		DESIGNED	SIGNED	DATE	Jason Cocker				WORKS JOB No.		
		LEVEL DATUM		CHECKED	SIGNED	DATE	JASON COCKER				DRAWING No.		AMEND.
		A.H.D.		MANAGER / CO-ORDINATOR			CERTIFIED				A3-09705		A
NO.	DATE	DESCRIPTION		APPVD	HOR. DATUM / DATE		M/GA 94/2020		DATE				
AMENDMENTS AND REVISIONS													

Digitally signed by Jason Cocker
Date: 2021.03.03 16:22:37 +10'00'

**STANDARD
HEAVY DUTY GATE
BEACH OR CONSERVATION
ENVIRONMENT**