


SIDE VIEW

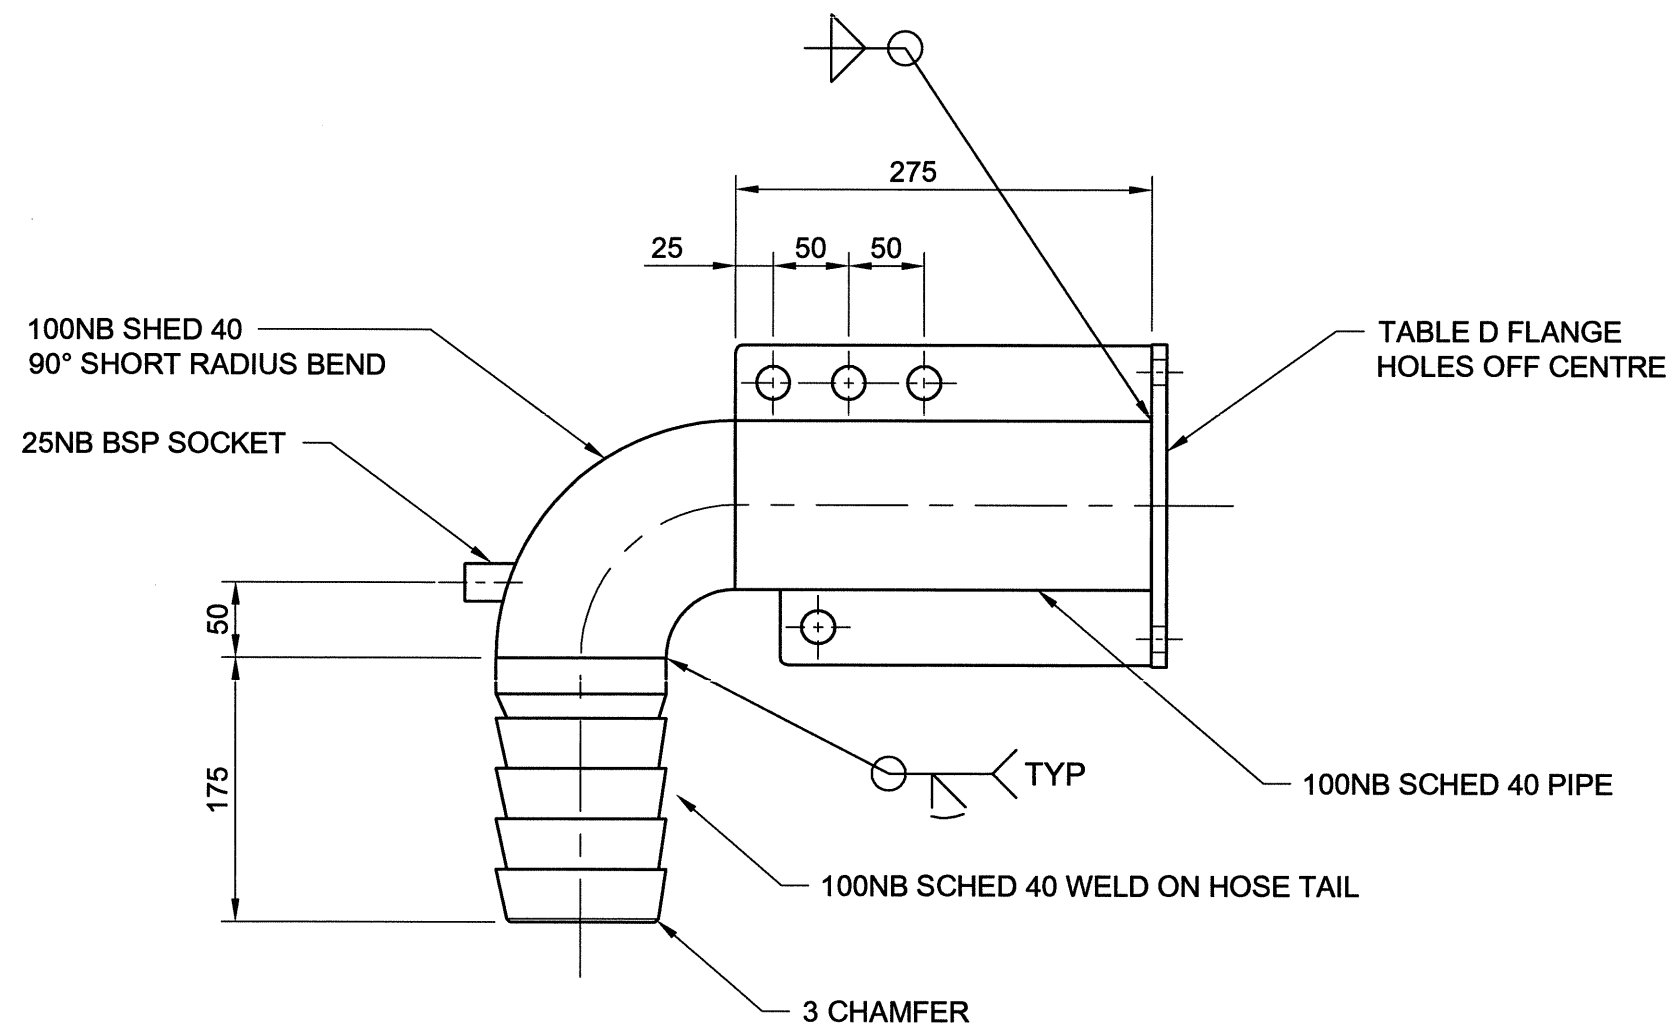

FRONT VIEW

HOSE CONNECTION BEND

SCALE 1:5

NOTES

1. ALL DIMENSIONS IN MILLIMETRES UNLESS SHOWN OTHERWISE.
2. ALL WELDS TO BE CONTINUOUS ALL ROUND FILLET UNLESS NOTED OTHERWISE AND CONFORM TO AS/NZS 1554.1 GP.
3. BENDS TO BE GRADE 316 STAINLESS STEEL.

No.	DATE	DESCRIPTION	APVD
D	DEC/14	DETAILS AMENDED	DB
C	MAY/09	AMEND MGR SIGN	JC
B	MAY/08	MODIFIED TO MRC STD	SLR
A	OCT/07	T'FER TO MRC T'BLOCK	SLR
0		WSAA ORIG	
AMENDMENTS AND REVISIONS			

DISCLAIMER. The Mackay Regional Council shall have no liability or responsibility to the user or any other person or entity with respect to any liability, loss or damage caused or alleged to be caused, directly or indirectly, by the adoption and use of this Standard Drawing. Persons must not rely on this Standard Drawing as the equivalent of, or a substitute for, project-specific design and assessment by an appropriately qualified professional.

CHIEF OPERATING OFFICER
WATER & WASTE SERVICES

David Brooker
DAVID BROOKER

DATE 19/12/14



SEWAGE PUMPING STATION

PUMP TO PRESSURE MAIN
CONNECTION

HOSE CONNECTION BEND

STANDARD
DRAWING

A3-04165 D