


NOTES

- 1. RAISED RETRO-REFLECTIVE PAVEMENT MARKERS ARE TO BE INSTALLED AT 5.0m SPACINGS.
- 2. LINE MARKING TO BE IN ACCORDANCE WITH THE M.U.T.C.D..
- 3. FOR AN ACCESS PLACE, TAPER FROM 5.5 METRES TO 6.0 METRES AT THE THROAT.
- 4. ALL DIMENSION IN METRES U.N.O.

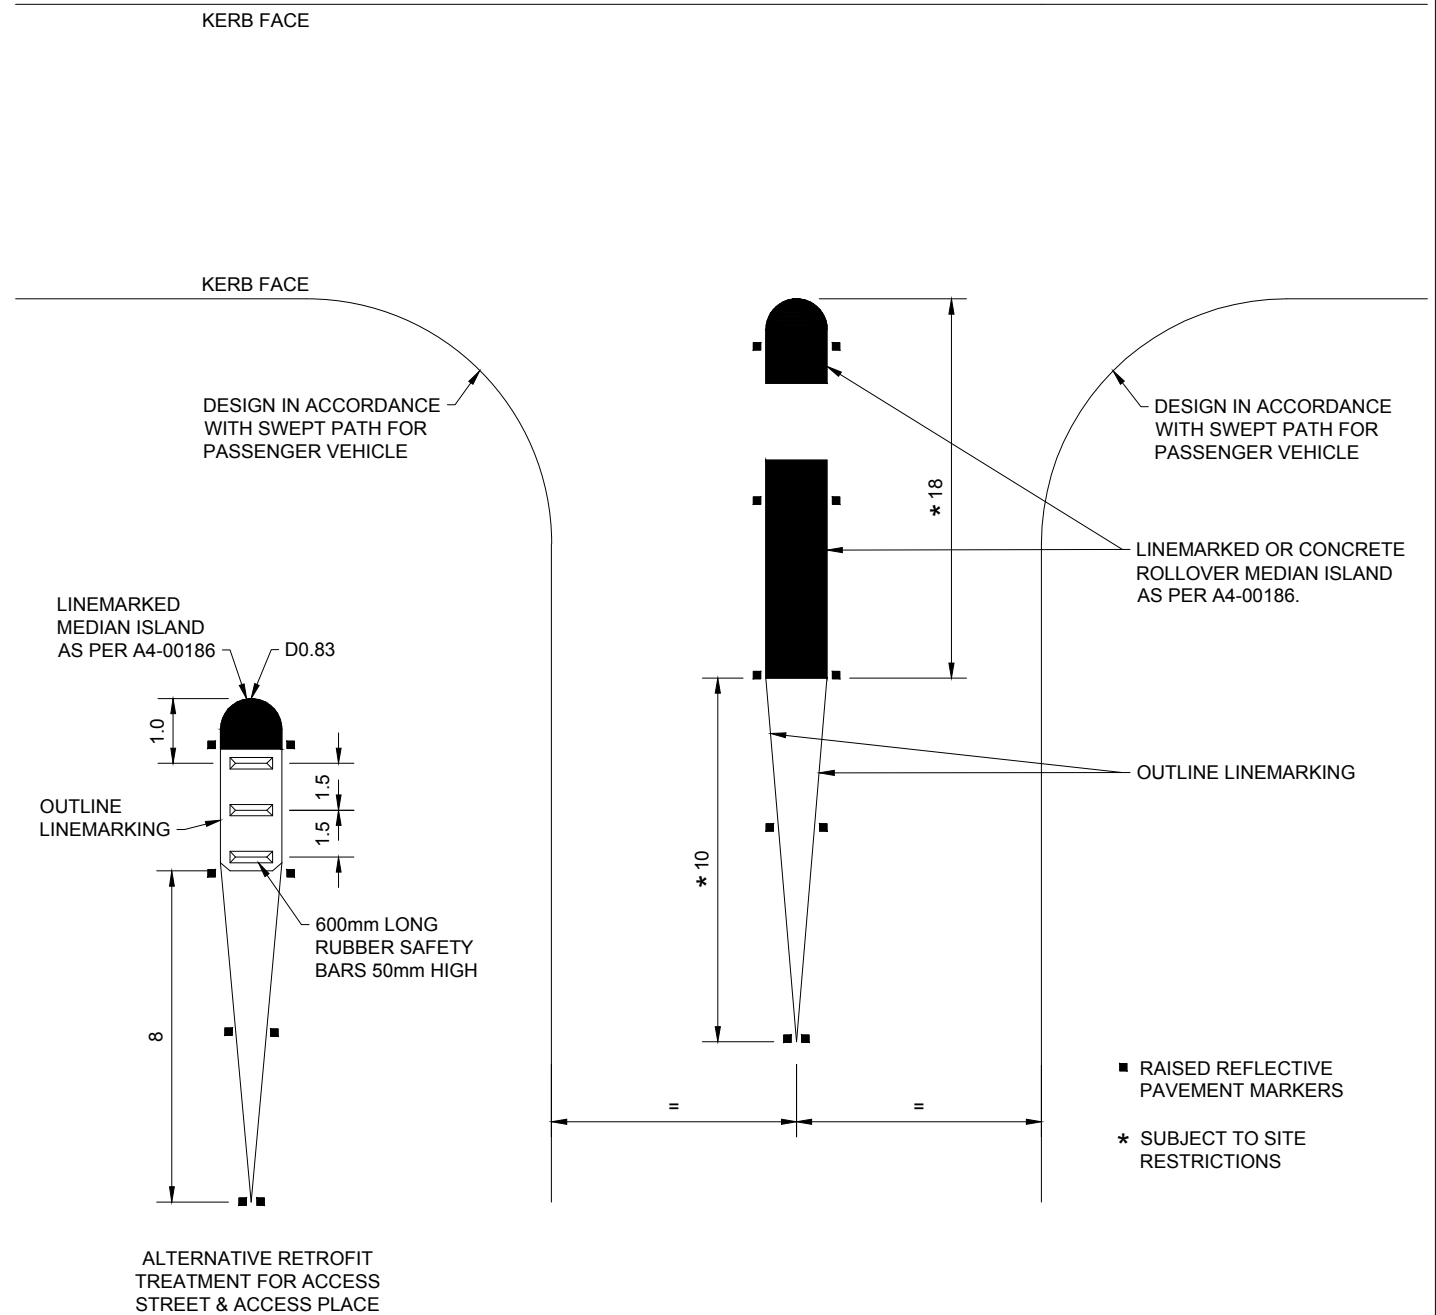

FILE NAME \STANDARD DRAWINGS\A4-00156

C	11.03.24	MEDIAN CONFIGURATION REVISED	DocuSigned by Graham Hawes RPEQ 5693
NO.	DATE	DESCRIPTION	APPROVED

AMENDMENTS AND REVISIONS

DRAWN	SIGNED	DATE	DIRECTOR ENGINEERING AND COMMERCIAL INFRASTRUCTURE
DESIGNED	SIGNED	DATE	
CHECKED	SIGNED	DATE	ORIGINAL SIGNED BY JASON DEVITT
MANAGER TECHNICAL SERVICES			DATE 27/6/13
ORIGINAL SIGNED BY 05/12/07			
G. HAWES RPEQ 5693			DATE



WORKS JOB No.	DRAWING No. A4-00156	AMEND. C
STANDARD LINEMARKED MEDIAN ISLAND		