


INDICATIVE PLANTING SCHEDULE¹

PLANT SPECIES ⁴	PLANTING ZONE					
	TF		3M		FP	
	density	ratio	density	ratio	density	ratio
Trees and shrubs	1 per 5-10m ²	0.15	1 per 5-10m ²	0.50		
	1 per 5-10m ²	0.70				
	1 per 5-10m ²	0.15	1 per 5-10m ²	0.50		
	Corymbia clarksonia				1 per 25m ²	variable ²
	Eucalyptus platyphylla					
Lophostemon suaveolens						
Allocasuarina littoralis						
Eucalyptus tereticornis						
Syzygium australe						
Grasses and sedges	6 per m ²	1.00	6 per m ²	0.20		
Leersia hexandra			6 per m ²	0.40		
Imperata cylindrica						
Arundinella nepalensis						
Carex appressa						
Cyperus Spp.			6 per m ²	0.40		
Ghania Spp.						
Ischaemum australe						
Juncus Spp.						
Lomandra longifolia						
Cynodon dactylon (couch) ³						Direct seeding


Notes:

1. Species list is indicative and may need to be modified to suit site specific regional ecosystems
2. Floodplain (FP) planting is flexible and can include other species depending on landscape intent
3. Preference is for a movable couch understory for floodplain areas for easy identification and management of weeds
4. All plants will generally be supplied as 140mm pots and tubestock

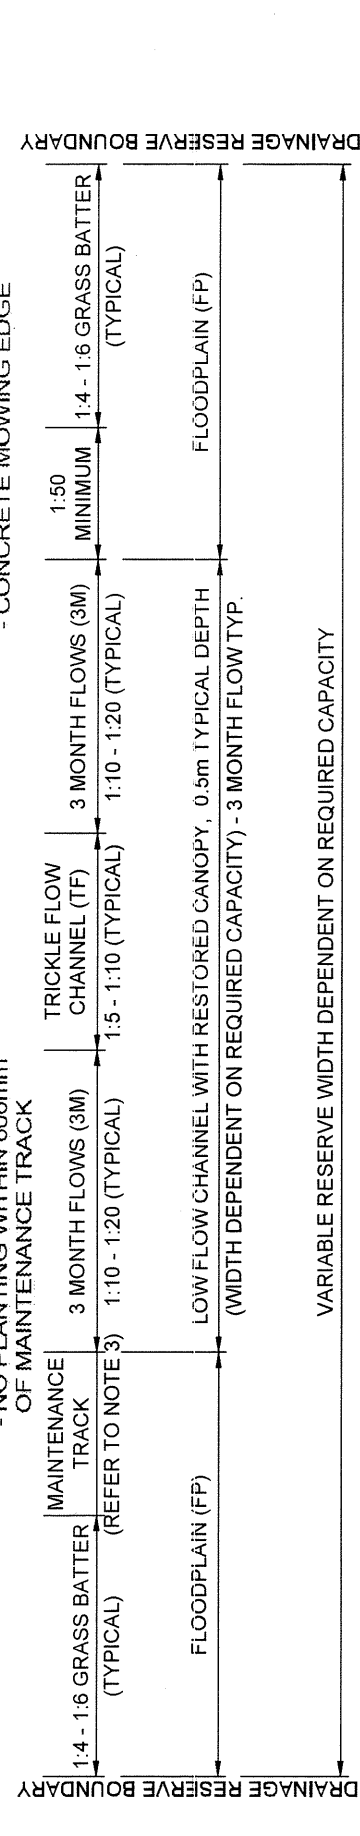

TYPICAL SECTION - VEGETATED WATERWAY
NOT TO SCALE

- NOTES:
1. 200mm TOPSOIL MINIMUM (TO AS 4419-2003) TO BE PROVIDED TO THE LOW FLOW AND TRICKLE FLOW CHANNELS
2. 75mm TOPSOIL MINIMUM TO BE PROVIDED TO GRASSED AREAS
3. MAINTENANCE ACCESS FOR WEED REMOVAL TO BE PROVIDED ALONG THE LENGTH OF THE WATERWAY ADJACENT TO LOW FLOW CHANNEL. MINIMUM WIDTH = 1.0m. COMPACTED INSITU MATERIAL PREFERRED.
4. MINIMUM 2% CROSS FALL TO BE PROVIDED FOR FLOODPLAIN AND MAINTENANCE ACCESS ZONES
5. APPROPRIATE SIGNAGE TO BE PROVIDED ALONG CONCRETE MOWING EDGE INFORMING LIMIT OF MOWING (E.G. "DO NOT MOW PAST THIS EDGE")
6. TREE PLANTINGS TO BE A MINIMUM OF 2m FROM CONCRETE STRUCTURES

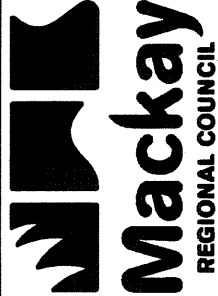

DIRECTOR
ENGINEERING AND
COMMERCIAL INFRASTRUCTURE

JASON DEVITT
DATE 13/10/14

DATE 24.09.14
SIGNED 
DESIGNED
DATE 24.09.14
SIGNED 
CHECKED
DATE 24.09.14
SIGNED 
MANAGER TECHNICAL SERVICES
G. HAWES

SURVEY
SURVEY FILE No
LEVEL DATUM
MERIDIAN

DATE 24.09.14
ORIGINAL ISSUE
DESCRIPTION
AMENDMENTS AND REVISIONS
STANDARD DRAWINGS: STORMWATER VA3-00902.DWG

STANDARD
TYPICAL VEGETATED WATERWAY
CROSS SECTION

SHEET 1 OF 1
WORKS JOB No.
DRAWING No.
AMEND.
A3-00902
A