



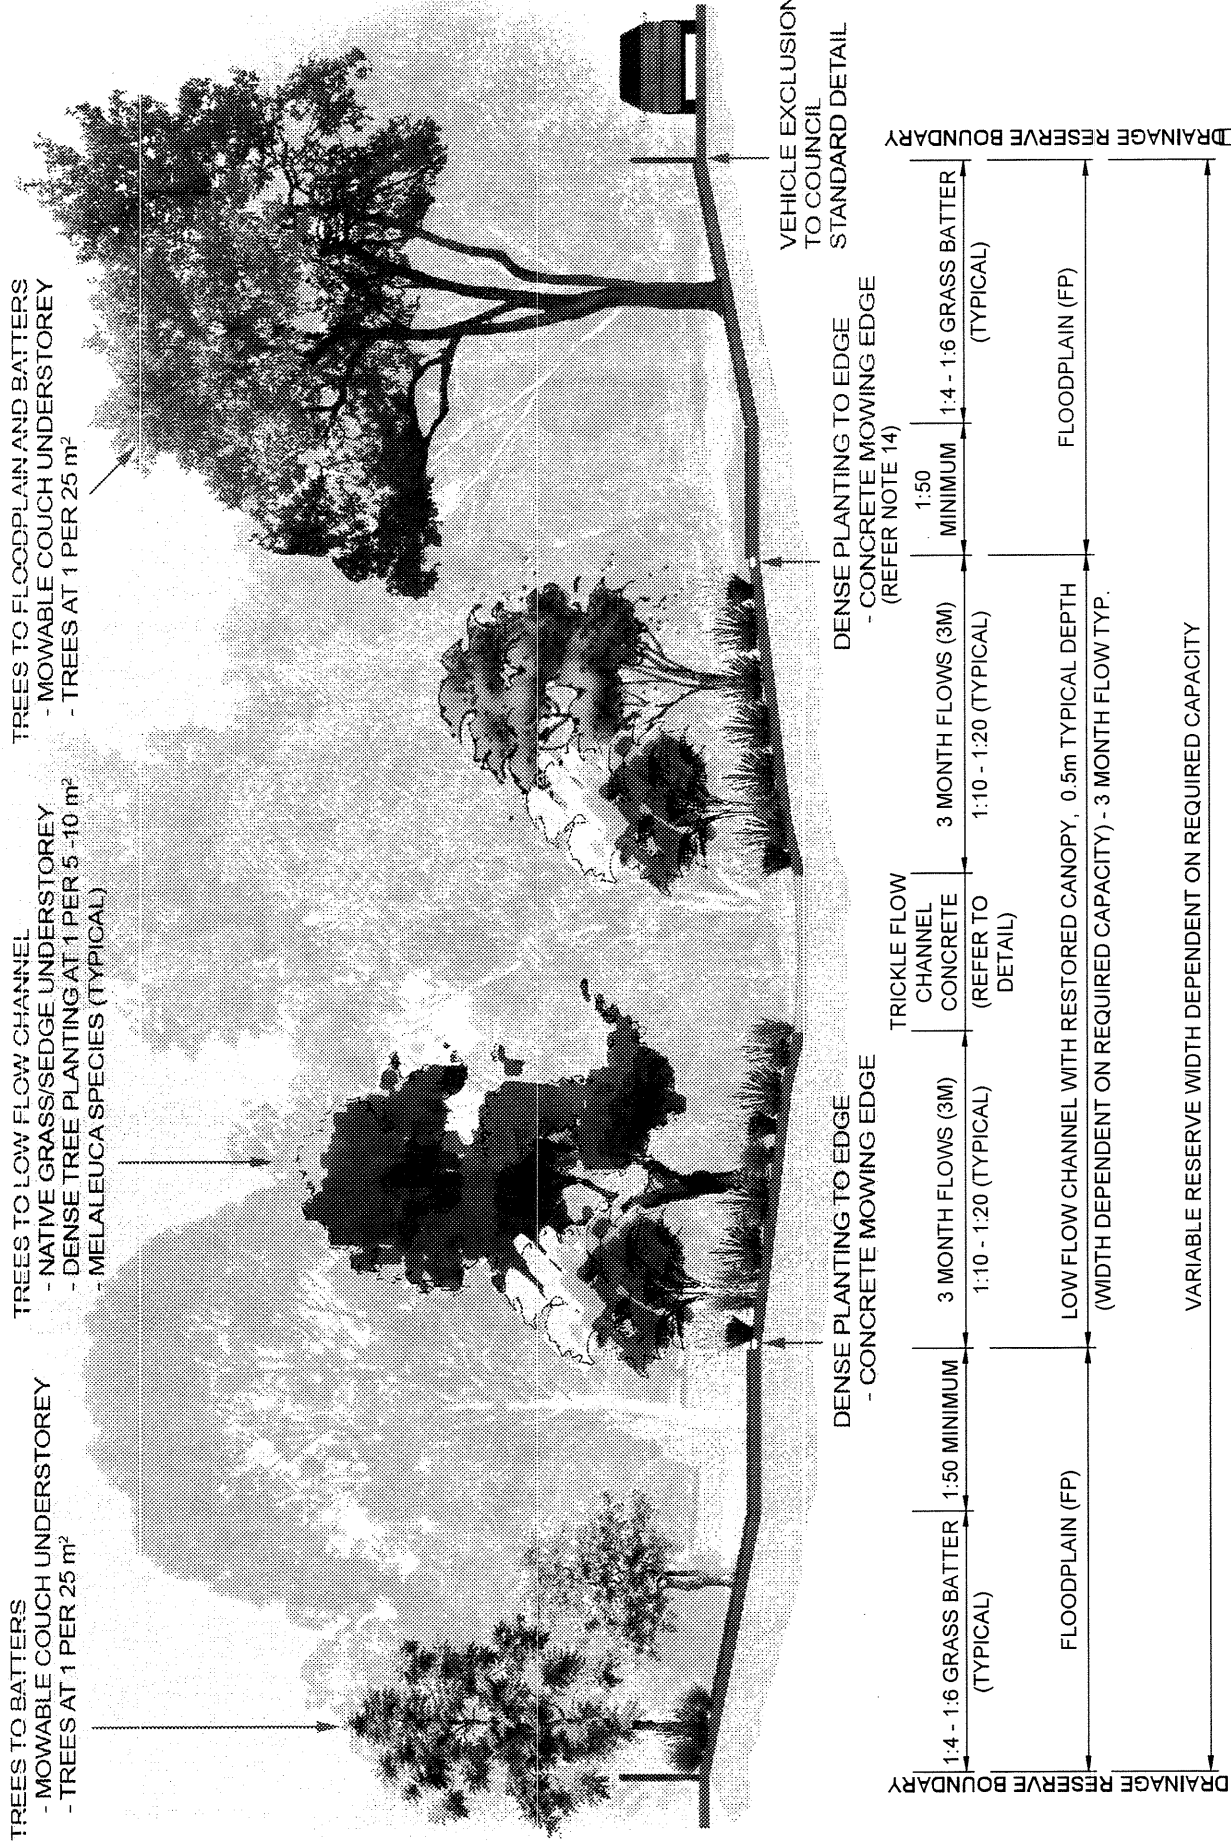


TYPICAL SECTION - VEGETATED WATERWAY WITH CONCRETE INVERT

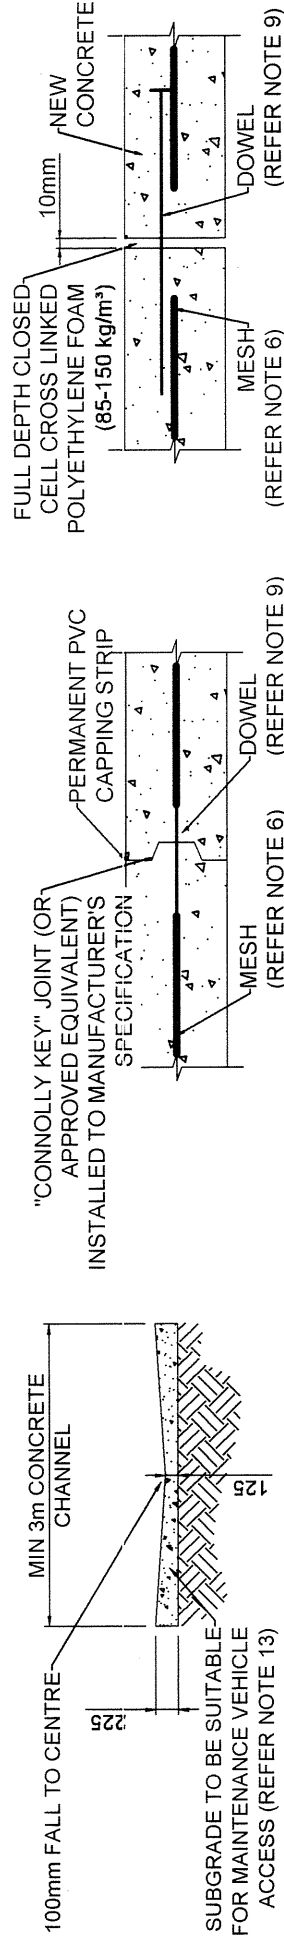

TYPICAL CONCRETE CHANNEL INVERT TREATMENT FOR TRUNK DRAINAGE



 										SHEET 1 OF 1			
										WORKS JOB No.			
										DRAWING No.		AMEND.	
										A3-00903		A	
STANDARD TYPICAL VEGETATED WATERWAY WITH CONCRETE INVERT CROSS SECTION													
 Mackay REGIONAL COUNCIL													
DIRECTOR ENGINEERING AND COMMERCIAL INFRASTRUCTURE													
 JASON DEVITT													
DATE 14/10/14													
DRAWN MJM		SIGNED 		DATE 24.09.14		 Mackay REGIONAL COUNCIL							
DESIGNED RW		SIGNED 		DATE 24.09.14									
CHECKED RA		SIGNED 		DATE 24.09.14									
MANAGER TECHNICAL SERVICES 		DATE 11/10/14											
G. HAWES		DATE											
SURVEY		-		SURVEY FILE No		-		MANAGER TECHNICAL SERVICES 					
LEVEL DATUM		-		MERIDIAN		-		G. HAWES					
AMENDMENTS AND REVISIONS		STANDARD DRAWINGS\STORMWATER\A3-00902.DWG											