



HALF COURT TYPICAL SECTION
SCALE 1:40

*PROVIDE A MINIMUM 2m WIDE SAFETY ZONE TO THE PERIMETER OF THE COURT PLAYING SURFACE ON ALL 4 SIDES. WITH THE EXCEPTION OF THE POST SUPPORTING THE BACKBOARD & HOOP, THIS ZONE IS TO BE LEVEL WITH MIN. GRADE FOR DRAINAGE & KEPT CLEAR OF ALL OBSTRUCTIONS & OBSTACLES INCLUDING FENCING & SEATING

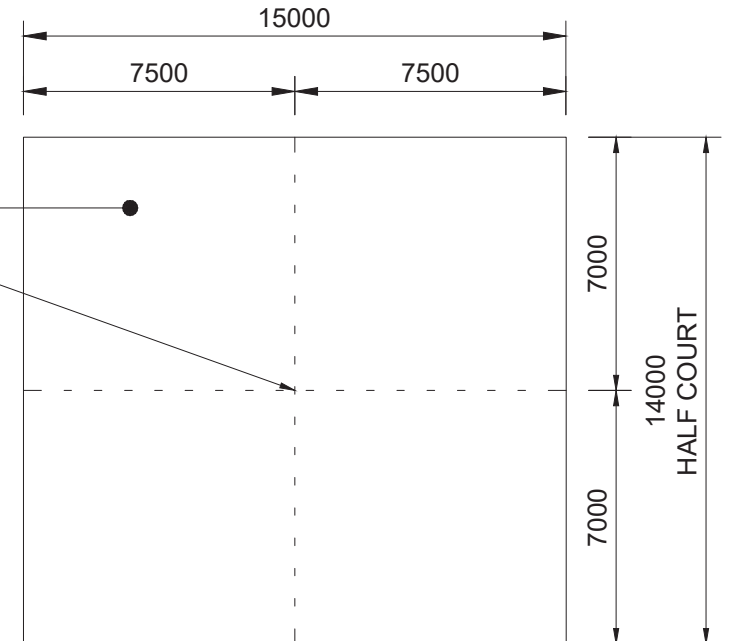


SLAB SETOUT
SCALE 1:200

**COURT SURFACE TO BE FREE-DRAINING, NOMINAL 1:100 FALL, CROSS OR ONE-WAY, DESIGN SITE SPECIFIC.

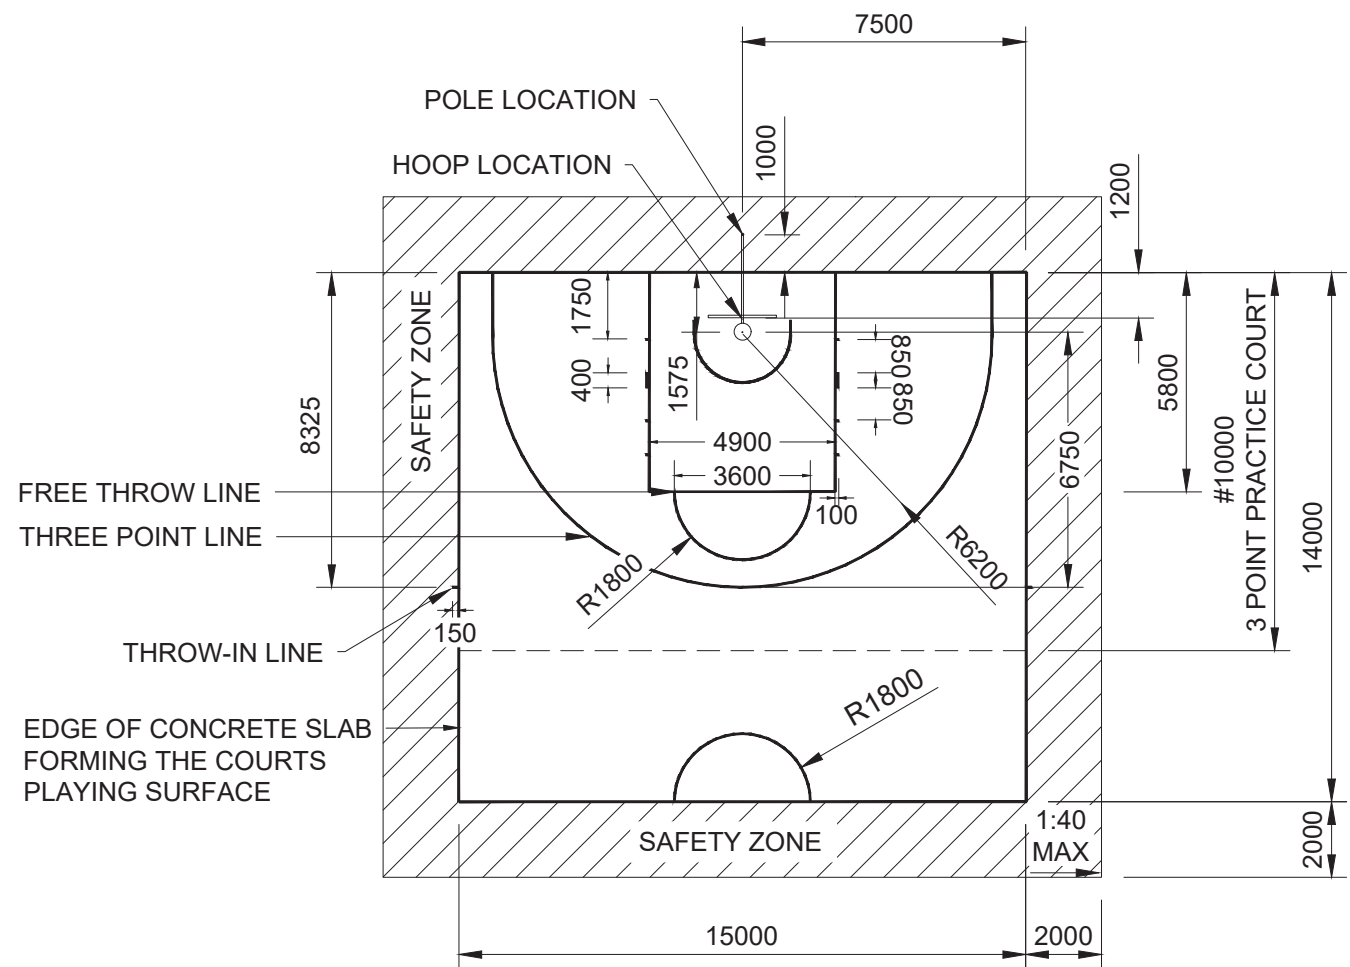

HALF COURT LAYOUT PLAN
SCALE 1:200

#OPTION TO REDUCE COURT LENGTH TO 10m WHERE SPACE IS LIMITED TO OFFER A STANDARD THREE POINT PRACTICE COURT. THE 15m COURT WIDTH & ALL OTHER SETOUT DIMENSIONS FOR HOOP & FREE THROW AREA REMAIN THE SAME

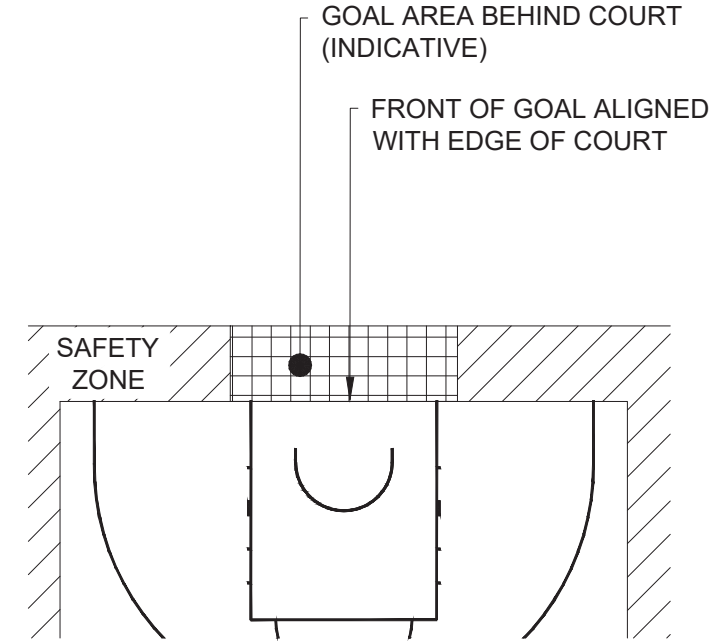

MULTI-SPORTS END
SCALE 1:200

NOTES:

1. LOCATION TO BE MARKED OUT OR APPROVED BY A MACKAY REGIONAL COUNCIL REPRESENTATIVE
2. ALL LINE WORK TO BE FIBA SPEC, 50mm WIDTH USING DULUX ROADMASTER WB2, RAPID DRYING WATER BORN ROAD MARKING PAINT OR APPROVED EQUIVALENT. ALLOW CONCRETE TO CURE FOR A MINIMUM OF 28 DAYS BEFORE LINE WORK IS UNDERTAKEN
3. BACKBOARD TO BE 1800mm (+30 -0 TOLERANCE) x 1050 (+20 -0 TOLERANCE); HOOP TO BE 450mm I.D. (+9 -0 TOLERANCE), FIBA SPEC.
4. BATTERS OUTSIDE SAFETY ZONE MUST BE MAX. 6H:1V.
5. SUBGRADE TO BE PROOF ROLLED. WEAK AREAS TO BE EXCAVATED & REFILLED
6. PROVIDE GEOTEXTILE STRENGTH CLASS B, FILTRATION CLASS II UNDER CBR 60 BASE COURSE
7. FILL AREAS TO BE MIN. 150mm COMPACTED CO CBR60 ROADBASE AT 100% COMPACTION
8. CONCRETE MATERIAL AS PER MRTS70
9. DAMP PROOF MEMBRANE 0.2mm POLYETHYLENE FILM TO BE PLACED UNDER CONCRETE SLAB & BEAMS WITH 200mm LAPS TAPED AT JOINTS
10. REINFORCING SL72 SQUARE MESH GRADE 500 TO COMPLY WITH AS4671-2001
11. WELDING OF REINFORCEMENT IS NOT PERMITTED
12. SAW CUT INTO EQUAL SECTIONS 25mm DEEP WITH 24hrs OF CONCRETE POUR
13. INSTALL HOOP / MULTI-SPORTS END TO MANUFACTURER'S WRITTEN INSTRUCTIONS & CERTIFICATION REQUIREMENTS

K:\Technical Services\Design\Projects\Standard Drawings\BASKETBALL - BASKETBALL HALF COURT.dwg

C		3/6/2025	LINE MARKING UPDATES	DocuSigned by: Grand Black 90C40C7ED81747E	SURVEYED BY	DRAWN	SIGNED	DATE	ASSET OWNER
B		8/11/2021	NOTE 2 REVISED: LINE MARKING DELAY		RVEY FILE No	SL.RILEY	SL.RILEY	16/04/2020	
A			ORIGINAL ISSUE						ORIGINAL SIGNED BY R.BROWN 29/4/2020
NO.	DATE		DESCRIPTION	APPVD	LEVEL DATUM	CHECKED	SIGNED	DATE	RICHARD BROWN
AMENDMENTS AND REVISIONS					A.H.D.				CERTIFIED
					MERIDIAN / DATE	MANAGER / CO-ORDINATOR			
					MGA 55	ORIGINAL SIGNED BY T.SUNNER 30/4/2020		30/4/2020	ORIGINAL SIGNED BY T.HARVISON 30/4/2020
						TIMOTHY SUNNER			TRACIE HARVISON AILA NO. 000776



STANDARD
BASKETBALL HALF COURT

SHEET 1 OF 1	
WORKS JOB No.	
DRAWING No.	AMEND.
A3-09680	C