
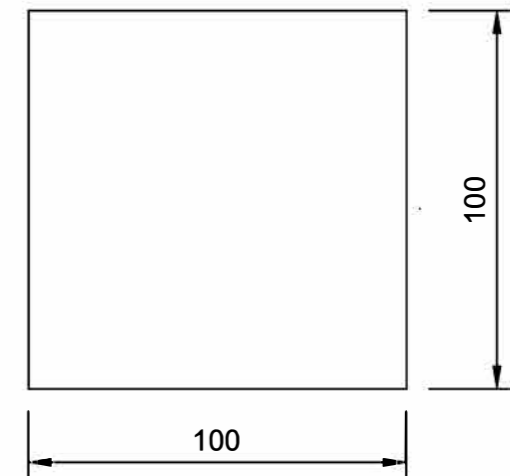


PARK NAME SIGN DETAIL
SCALE 1:10

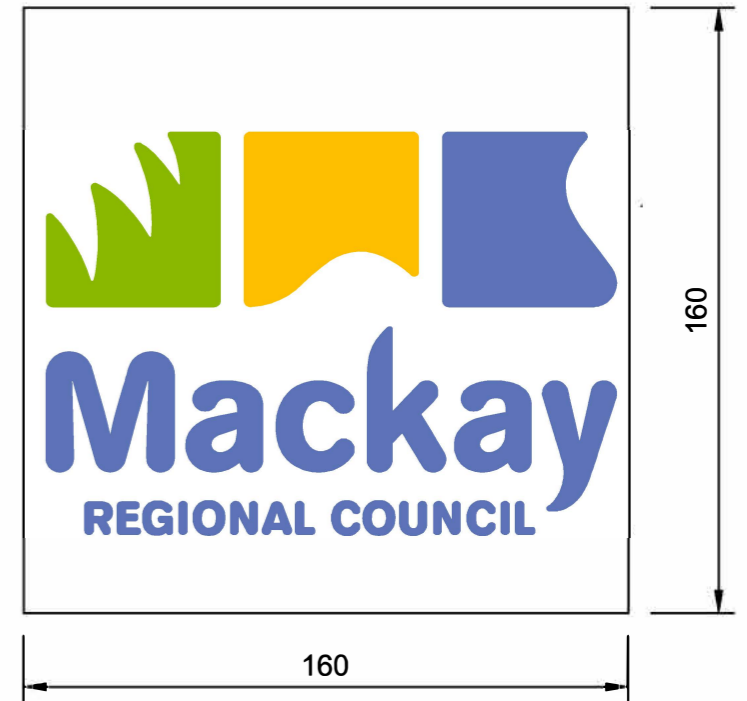

PLAQUE SIZES
SCALE 1:2

PARK NAME SIGNAGE

- 'REPLAS' RECYCLED PLASTIC PLANK, OR APPROVED EQUIVALENT
- TEXT HEIGHT - 90mm (SHORT PARK NAME) OR 75mm (LONG PARK NAME)
- TEXT COLOUR - CREAM

K:\Technical Services\Design\Projects\Standard drawings\AS-09700B.dwg

NO.	DATE	DESCRIPTION	APPVD
AMENDMENTS AND REVISIONS			
B	07/2021	DIMENSIONS REVISED	
A	9/2020	ORIGINAL ISSUE	JC

SURVEYED BY	DRAWN	SIGNED	DATE	ASSET OWNER
SURVEY FILE No	DESIGNED	SIGNED	DATE	ORIGINAL SIGNED BY J.COCKER 2/18/2021
LEVEL DATUM	CHECKED	SIGNED	DATE	JASON COCKER
A.H.D.	MANAGER / CO-ORDINATOR			CERTIFIED
HOR. DATUM / DATE				
MGA 94/2020	DATE			DATE



STANDARD
PARK NAME SIGN

SHEET 1 OF 1	
WORKS JOB No.	
DRAWING No.	AMEND.
A3-09700	B