


LOCALITY PLAN  
SCALE 1:2500

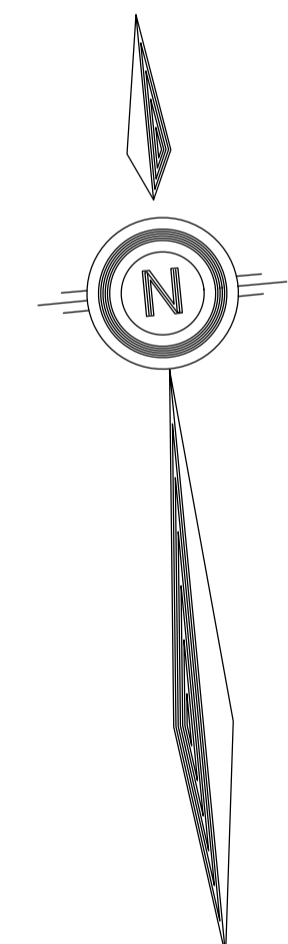

PLAN  
SCALE 1:500

**SEWERAGE LEGEND**

- PROPOSED SEWER MAIN, MANHOLE, MAINTENANCE SHAFT (MS) & TERMINAL MAINTENANCE SHAFT (TMS)
- EXISTING SEWER MAIN
- PROPOSED SEWER WITH PROPERTY CONNECTION SEWER
- PROPOSED SEWER WITH PROPERTY CONNECTION SEWER TO MANHOLE

PROPERTY CONNECTIONS HAVE BEEN DESIGNED TO CONTROL THE REQUIRED SERVICE AREA OF EACH LOT AT A GRADE OF 1:60 AND A MAXIMUM DEPTH OF PROPERTY CONNECTION AT 1.5m. UNLESS OTHERWISE STATE. FOR JUNCTION DETAILS REFER SEQ-SEW-1106-1 TO SEQ-SEQ-1106-7

SEWER DISUSED				JOB NO. W.O.4653		NUMBER OF MH, MS, HB & VB					
LOCATION	DWG NO.	DIA	TYPE	LENGTH	YEAR LAID	MH IN-SITU	MH PRECAST	MS	HB	VB	OTHER
PRIVATE PROP.	78/91	150	VC	71.000	1990	-	-	-	-	-	-

REV. No.	DATE.	DESCRIPTION.	AUTH.
A	13/10/2020	ORIGINAL ISSUE	

**CTM SEWERAGE SERVICE PROVIDERS**

**SEWERAGE RETICULATION STANDARD DRAWING.  
TYPICAL SITE AND LOCALITY PLAN**

CRC	MRC	TCC
DRAWING No. <b>CTM-SEW-001</b>		REVISION. <b>A</b>
SCALE :- 1:500		ORG. DATE. 13/10/2020