
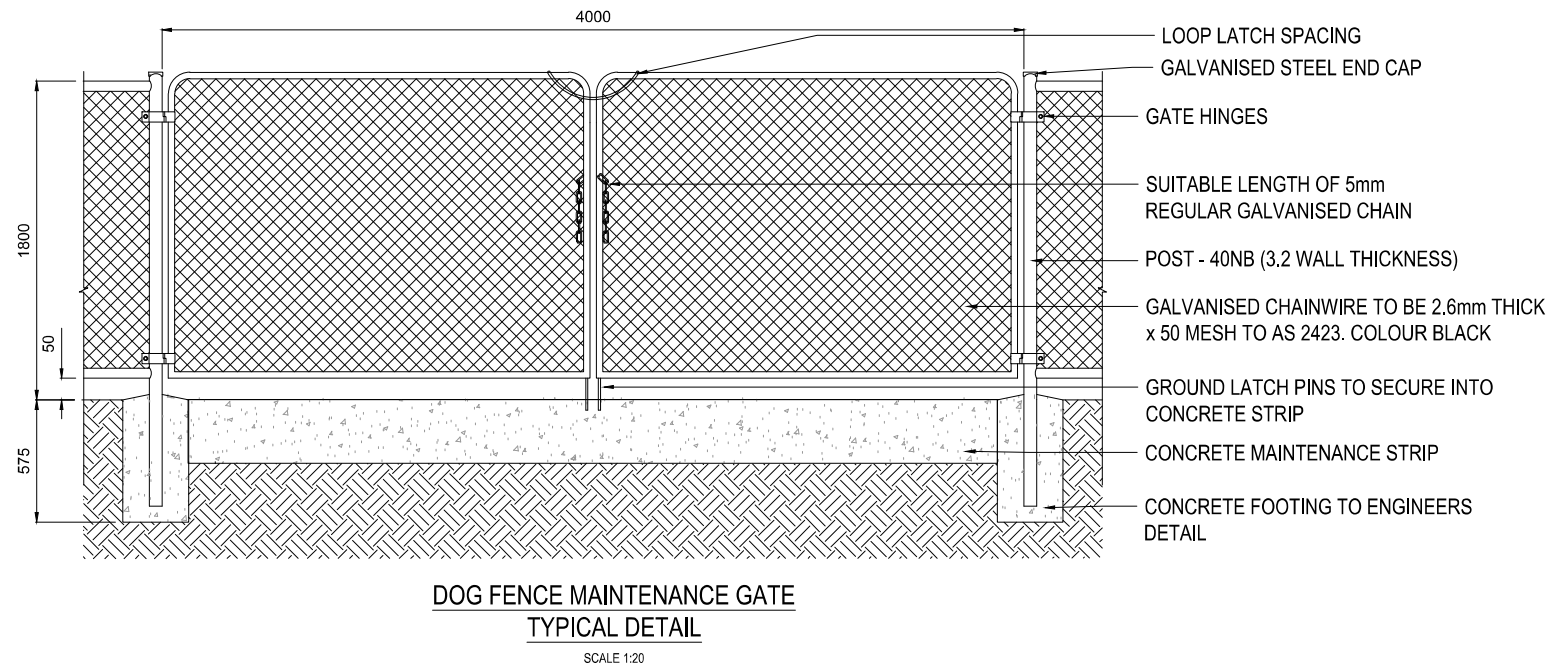



NOTES:

1. ALL DIMENSIONS IN MILLIMETERS UNLESS NOTED OTHERWISE.
2. CONSTRUCTION OF POSTS & RAILS SHALL BE DONE USING STANDARD COUPLING CONNECTIONS ONLY (NO WELDS).
3. GALVANISED CHAINWIRE TO BE 2.6mm THICK x 50mm MESH SIZE TO AS2423.
4. 12Ø BARS, GRADE 250 STEEL TO AS3679, GALVANISED TO AS4680.
5. HEXAGONAL HEAD BOLTS TO AS1111.
NUTS TO AS1112
WASHERS TO AS1237
GALVANISED TO AS1214 AND AS4680
6. ALL RAILS AND POSTS GALVANISED PIPE TO AS1163 AND AS4792.
7. CONCRETE N32 IN ACCORDANCE WITH AS1379 AND AS3600.

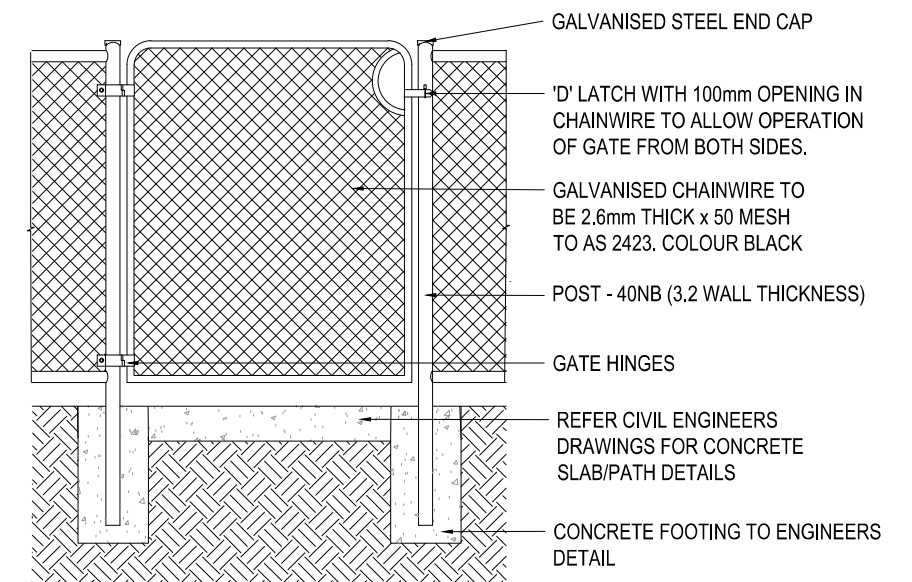

DOG FENCE GATE
TYPICAL DETAIL
SCALE 1:20

DOG FENCE MAINTENANCE GATE
TYPICAL DETAIL
SCALE 1:20

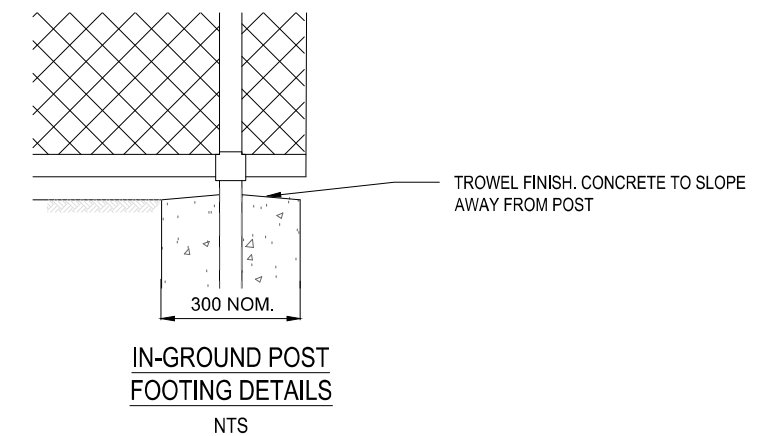

C:\Users\slayama\OneDrive - MRCAM - Projects\Current\09727 & 09701\A3-09701B_A3-09727B_A3-09727A.dwg

				SURVEYED BY	DRAWN	SIGNED	DATE	ASSET OWNER
				SURVEY FILE No	DESIGNED	SIGNED	DATE	ORIGINALLY SIGNED BY 03/03/2021 JASON COCKER DATE
B	03/26	MINOR AMENDMENTS		LEVEL DATUM	CHECKED	SIGNED	DATE	CERTIFIED
A	02/21	ORIGINAL ISSUE		A.H.D.	MANAGER / CO-ORDINATOR			
NO.	DATE	DESCRIPTION	APPVD	HOR. DATUM / DATE				
AMENDMENTS AND REVISIONS				MGA 94/2020				



STANDARD
DOG PARK
DOG OFF-LEASH AREA FENCING DETAIL

SHEET 1 OF 1	
WORKS JOB No.	
DRAWING No.	AMEND.
A3-09701	B