


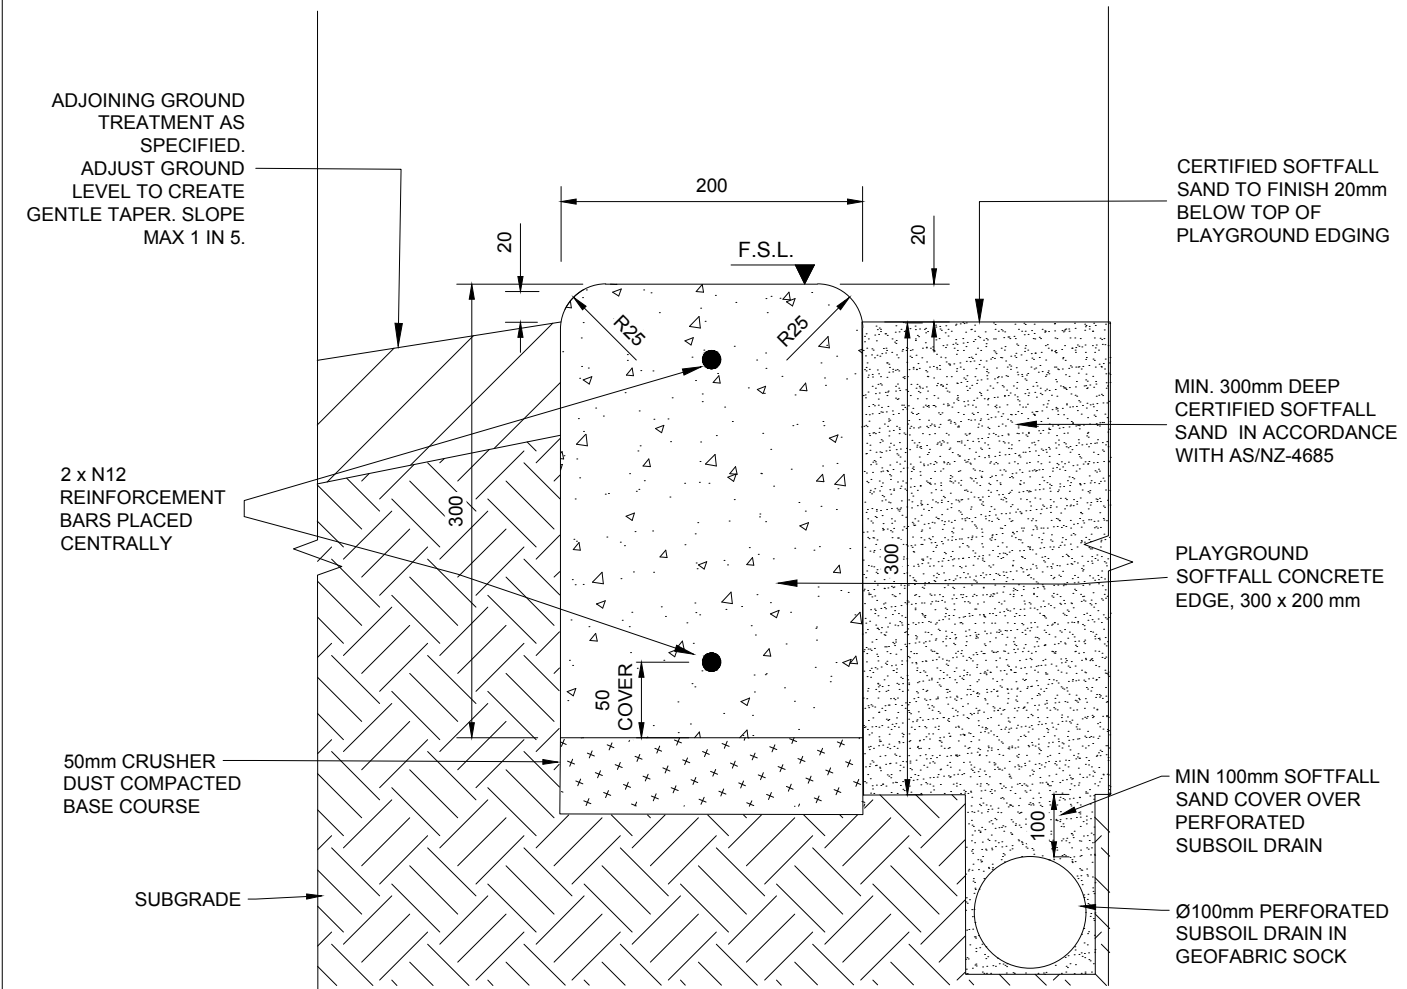

TYPICAL PLAYGROUND EDGING TO SOFTFALL SAND
SCALE 1:5

- NOTES:
1. ALL DIMENSIONS IN MILLIMETERS UNLESS NOTED OTHERWISE.
 2. CONCRETE STRENGTH: N32/10.
 3. ALL PLAYGROUND CONCRETE EDGING IS TO BE REINFORCED. NO FIBRE REINFORCEMENTS SHALL BE UTILISED. REINFORCING BARS TO AS1302.
 4. ALL PLAYGROUND SOFTFALL MATERIAL TO BE CERTIFIED FOR COMPLIANCE WITH AS/NZ-4422.
 5. ALL PLAYGROUND WORKS TO BE IN ACCORDANCE WITH AS/NZ-4685.
 6. NO EXTRUDED CONCRETE ('KWIK KERB') EDGING WITH OR WITHOUT FIBER REINFORCING MAY BE USED.

FILE NAME \STANDARD DRAWINGS\A4-00421

F	07/2026	MINOR AMENDMENTS	Initial RM
NO.	DATE	DESCRIPTION	APPVD
AMENDMENTS AND REVISIONS			

DRAWN	SIGNED	DATE	DIRECTOR
DAS	DAS	24.03.14	ENGINEERING AND
DESIGNED	SIGNED	DATE	COMMERCIAL INFRASTRUCTURE
GJT	GJT	24.03.14	
CHECKED	SIGNED	DATE	ORIGINAL SIGNED BY J. DEVITT
			JASON DEVITT
MANAGER PARKS			DATE 31.03.14
ORIGINAL SIGNED BY P. CLUFF 27.03.14			
P.CLUFF			DATE



WORKS JOB No.	DRAWING No.	AMEND.
	A4-00421	F
STANDARD TYPICAL PLAYGROUND EDGING TO SOFTFALL SAND		

