



GRID INDEX - LOCAL GOVERNMENT INFRASTRUCTURE PLAN MAPS

SC 3.3.3 Plans for trunk
water supply infrastructure

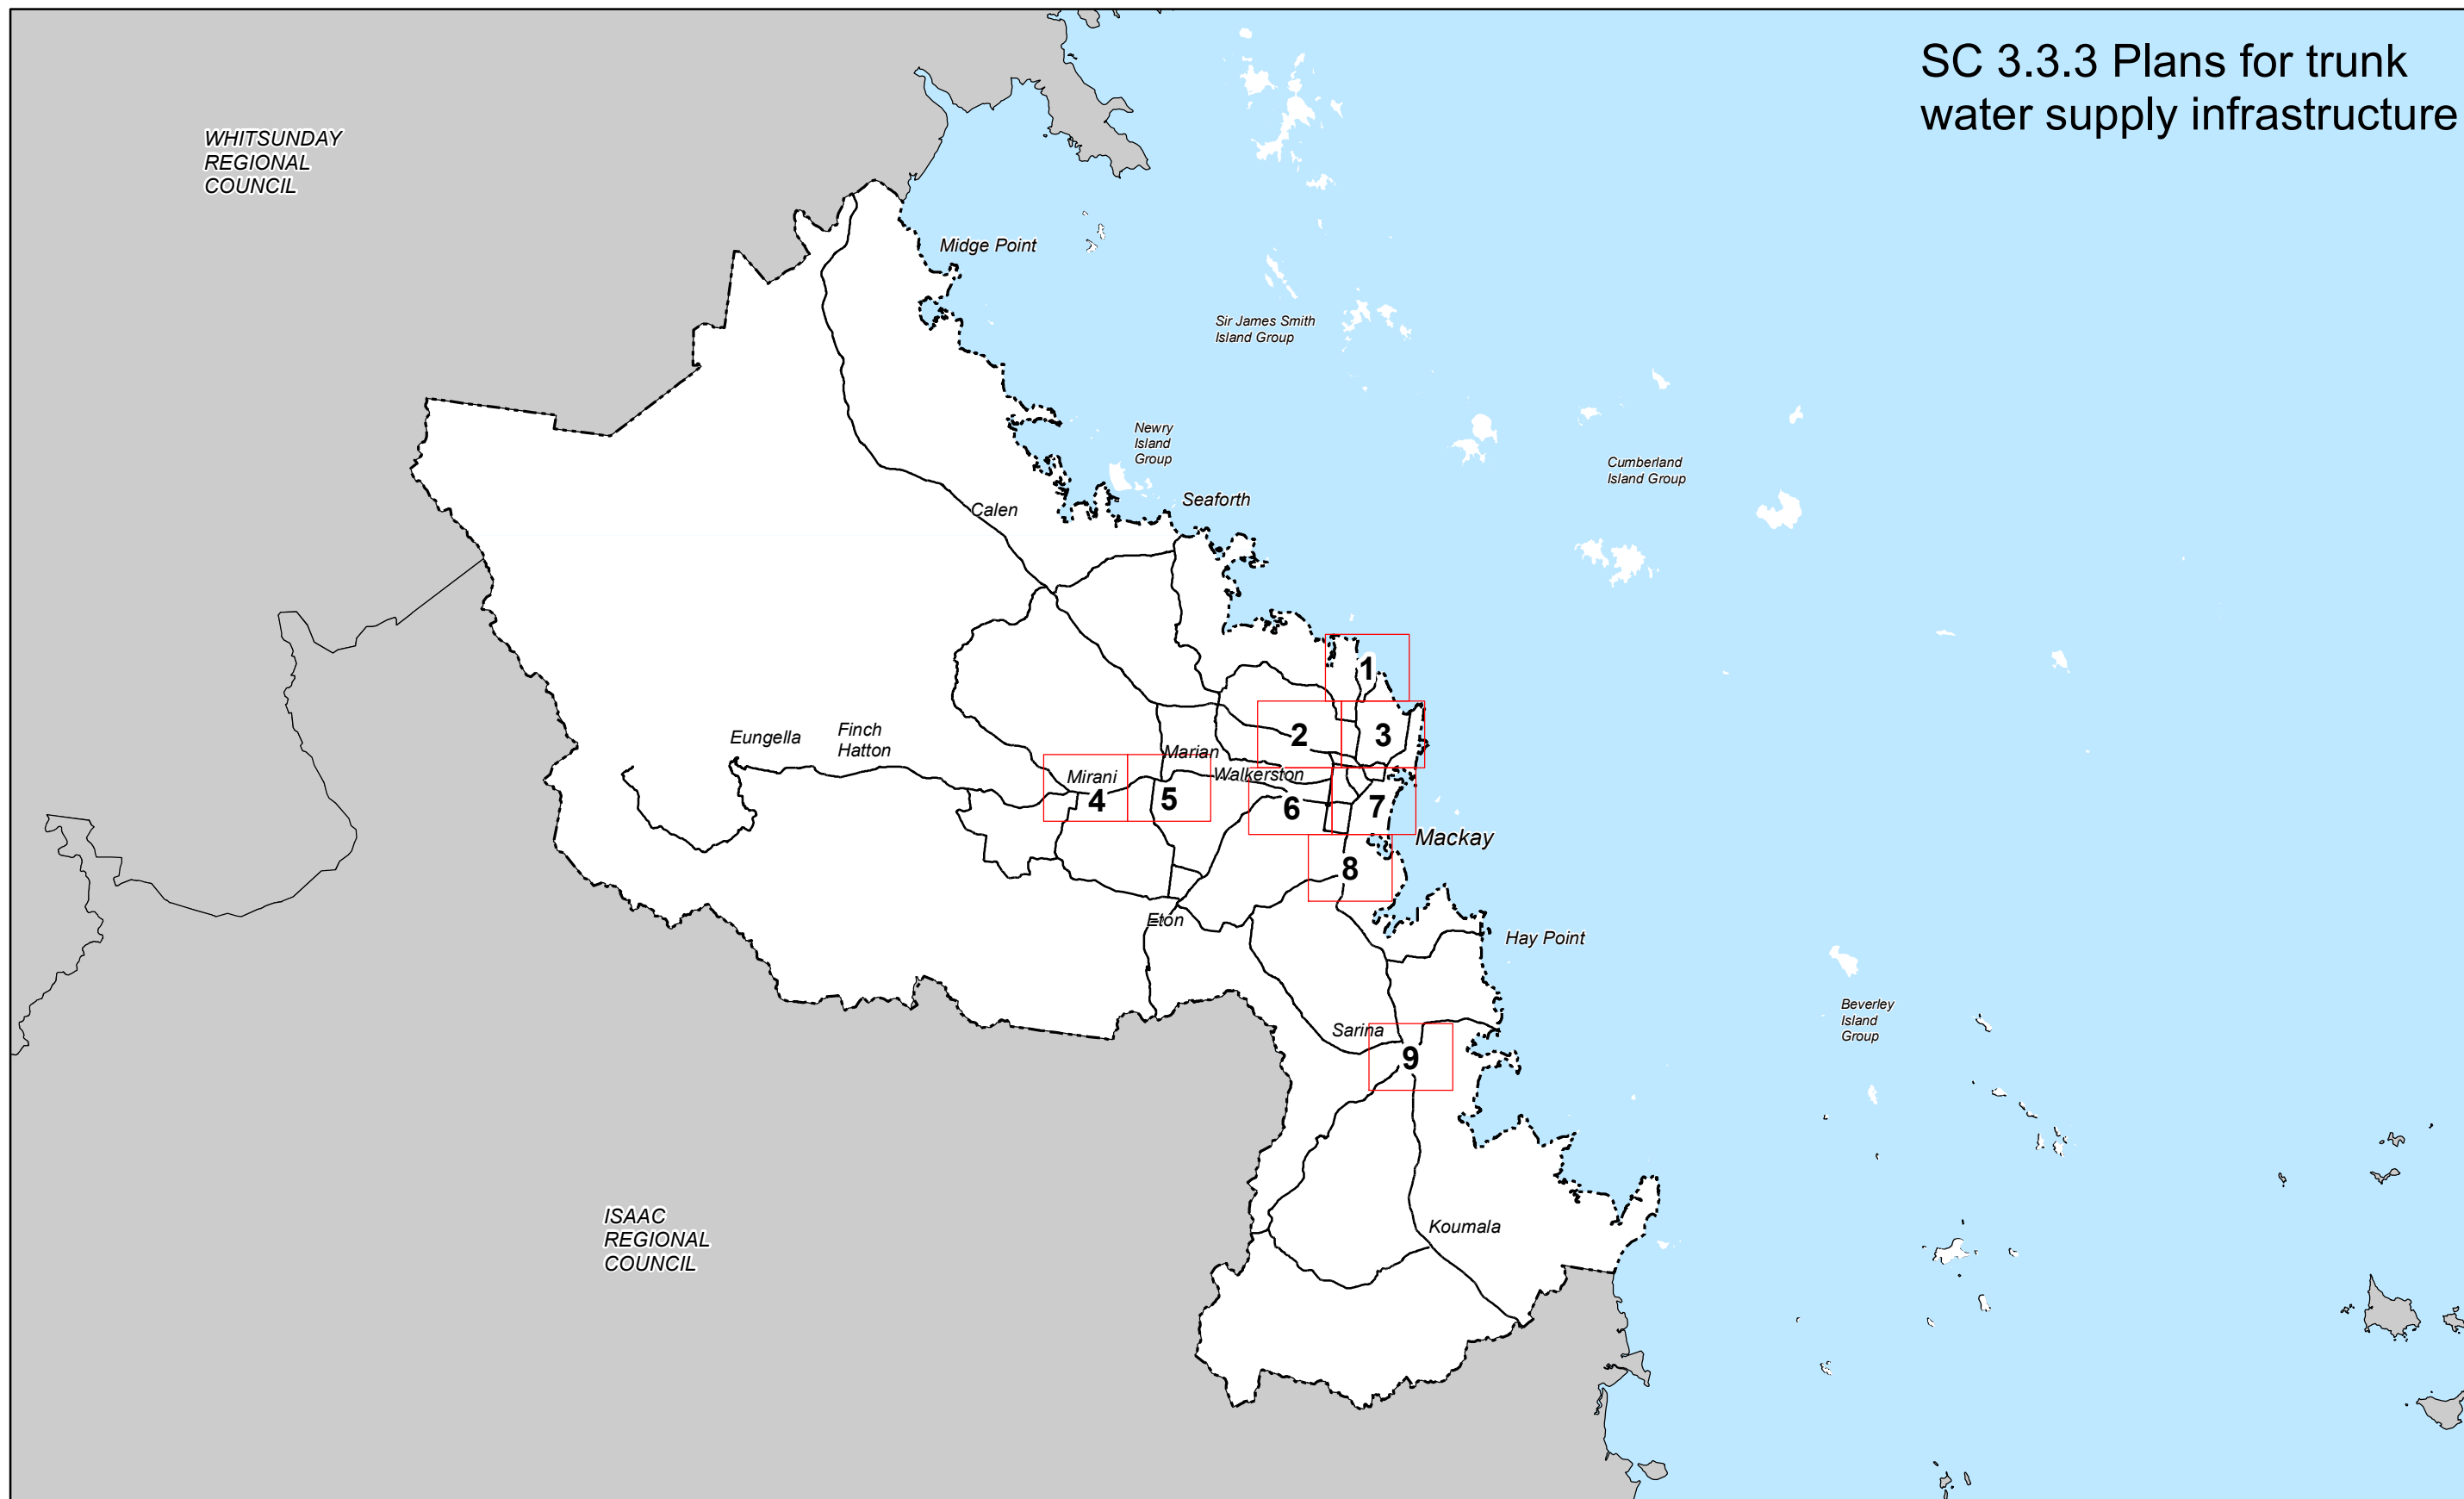

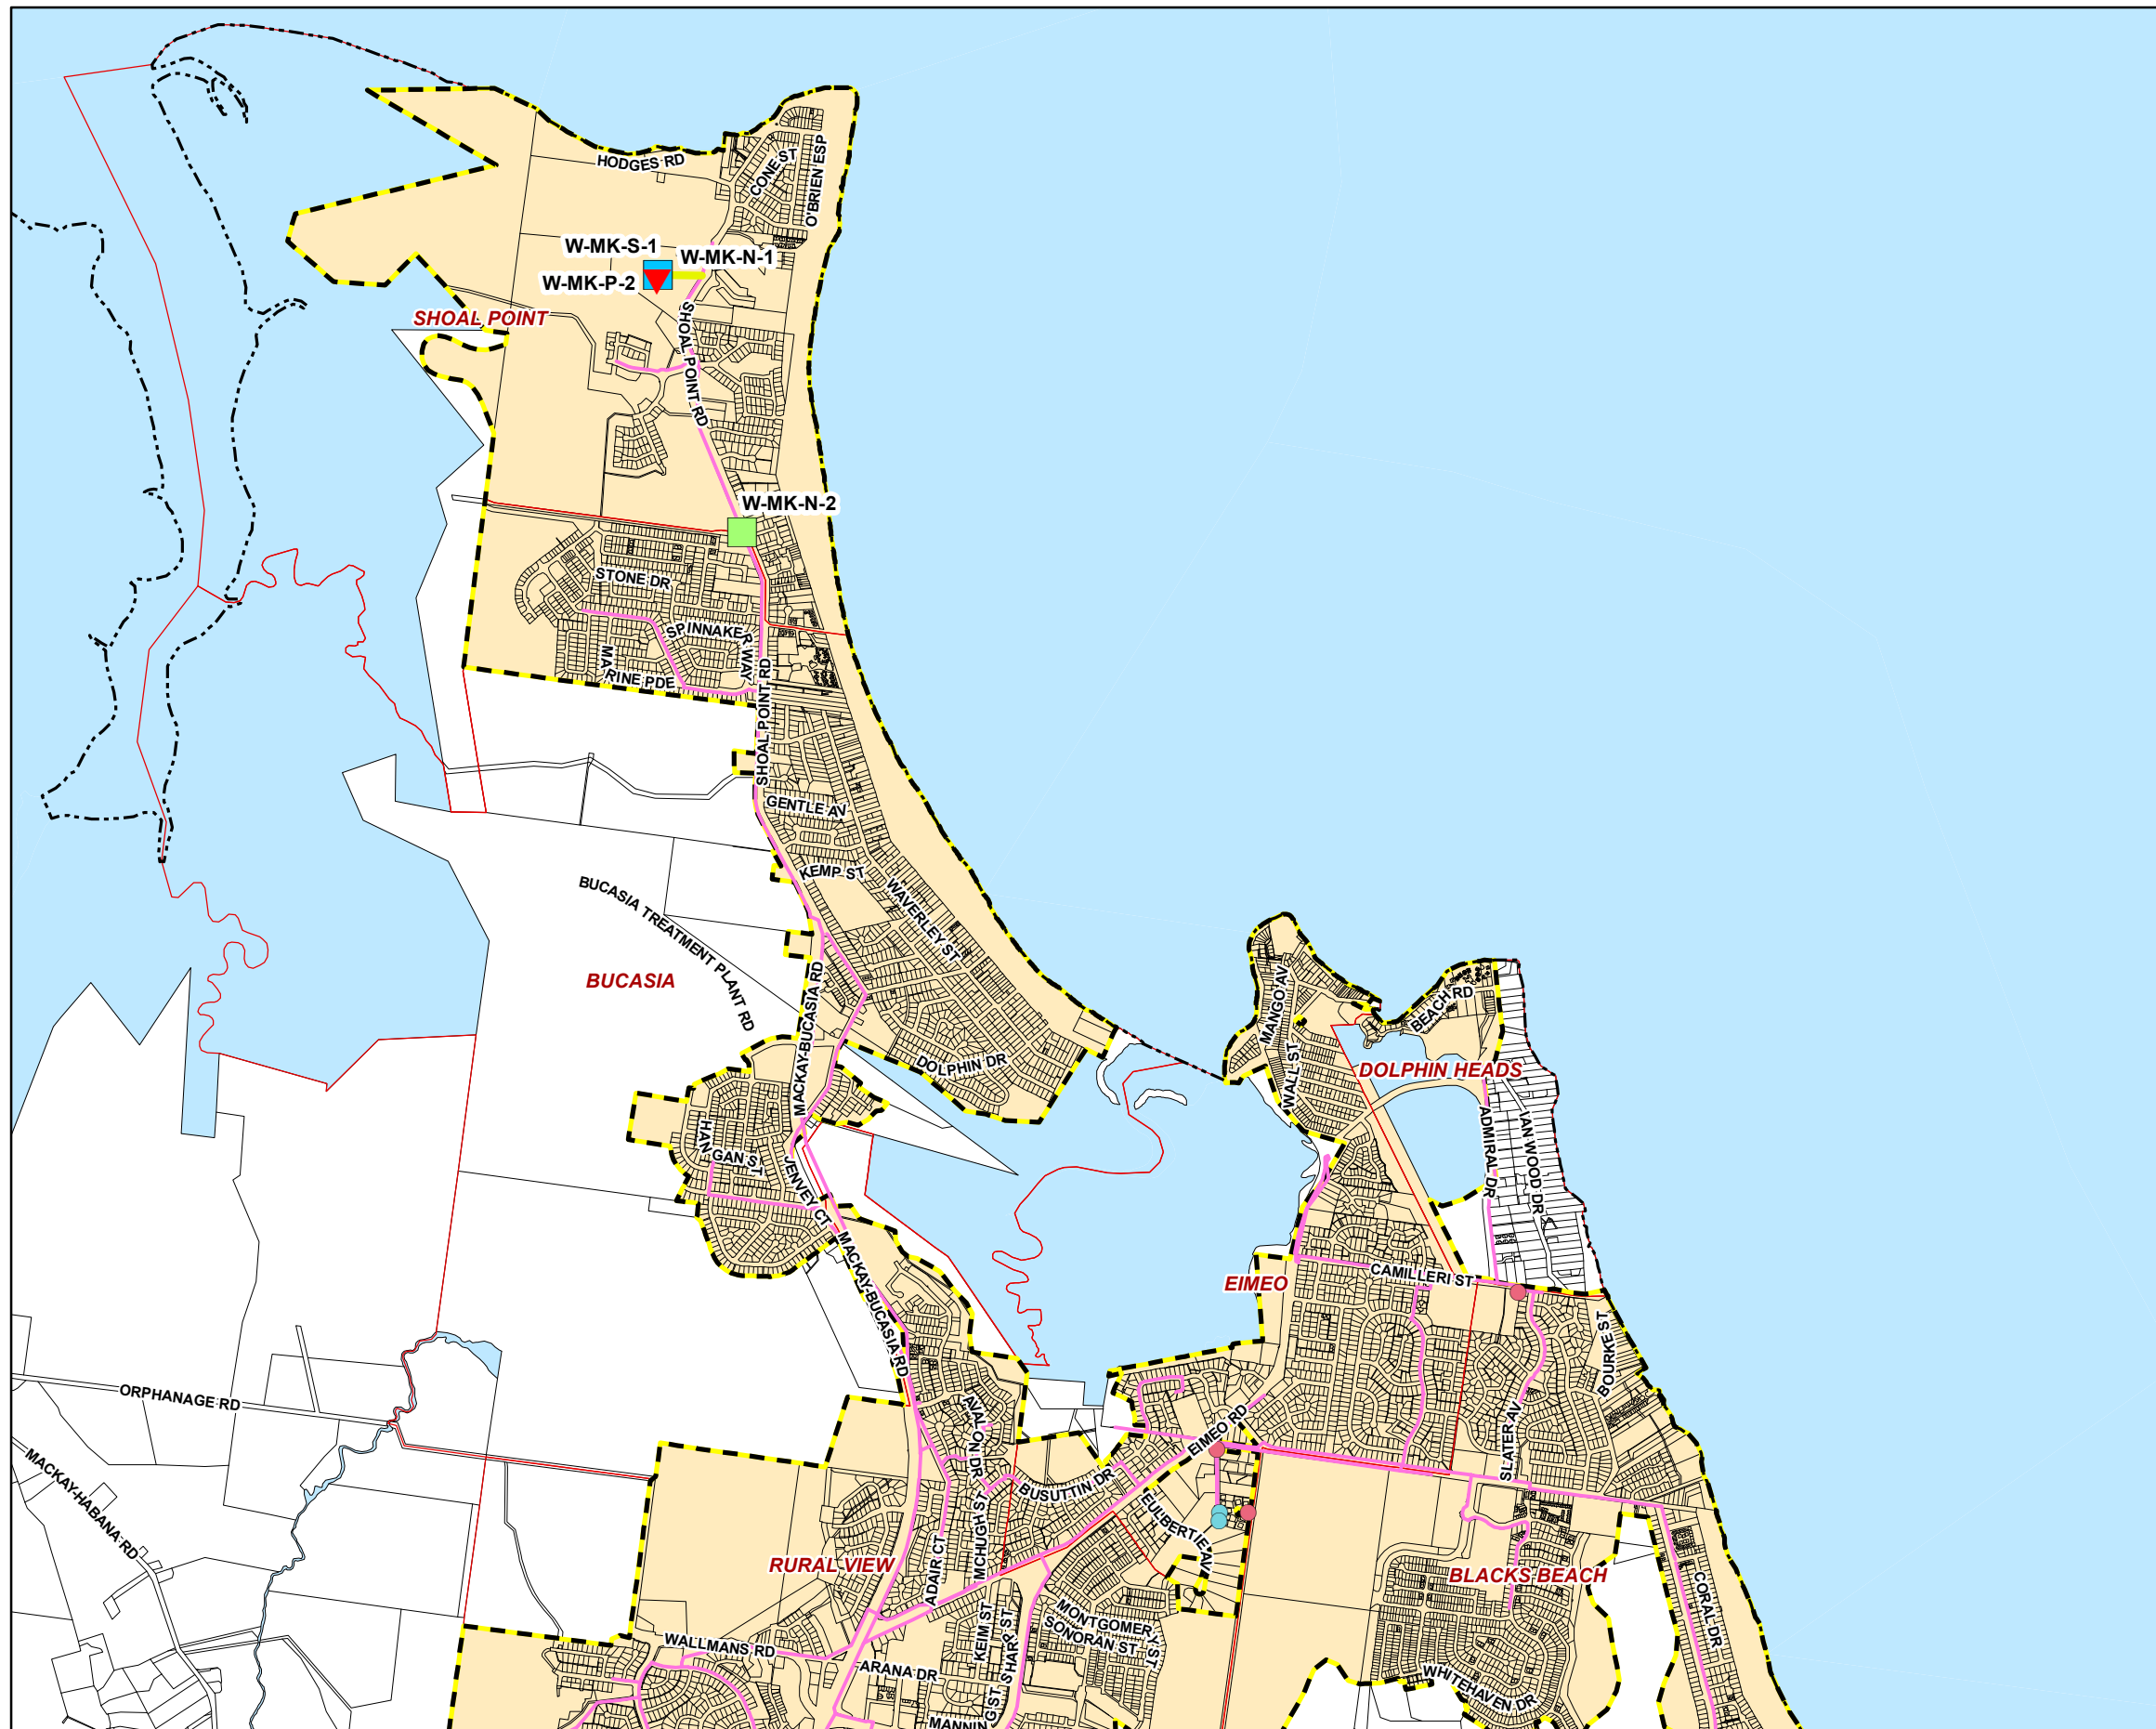

Priority infrastructure areas

Future water points

- New service reservoir
- New valve
- New water pumping station
- Raw water supply upgrade
- Water treatment plant upgrade

Existing water points

- Raw water supply
- Water pumping stations
- Water reservoirs

- Future water mains
- Existing water trunk mains
- Existing water treatment plant

Water service catchments

- Mackay
- Sarina
- Mirani

Cadastre


- Local Government Boundary
- Cadastre - September 2021 (Sourced DNRME)
- Projection Areas
- Waterway or Waterbody


While every care is taken to ensure the accuracy of this product Mackay Regional Council makes no representations or warranties about the accuracy, reliability, completeness or suitability for any particular purpose and disclaims all responsibility and all liability (including without limitation, liability in negligence) or all expenses, losses, damages (including indirect or consequential damage) and costs you may incur as a result of this product being inaccurate or incomplete in any way or for any reason.

Effective from 26 April 2022

© Copyright Mackay Regional Council 2018
Geocentric Datum of Australia 2020 (GDA2020)

Approx Scale @ A3 1:30000

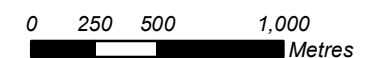

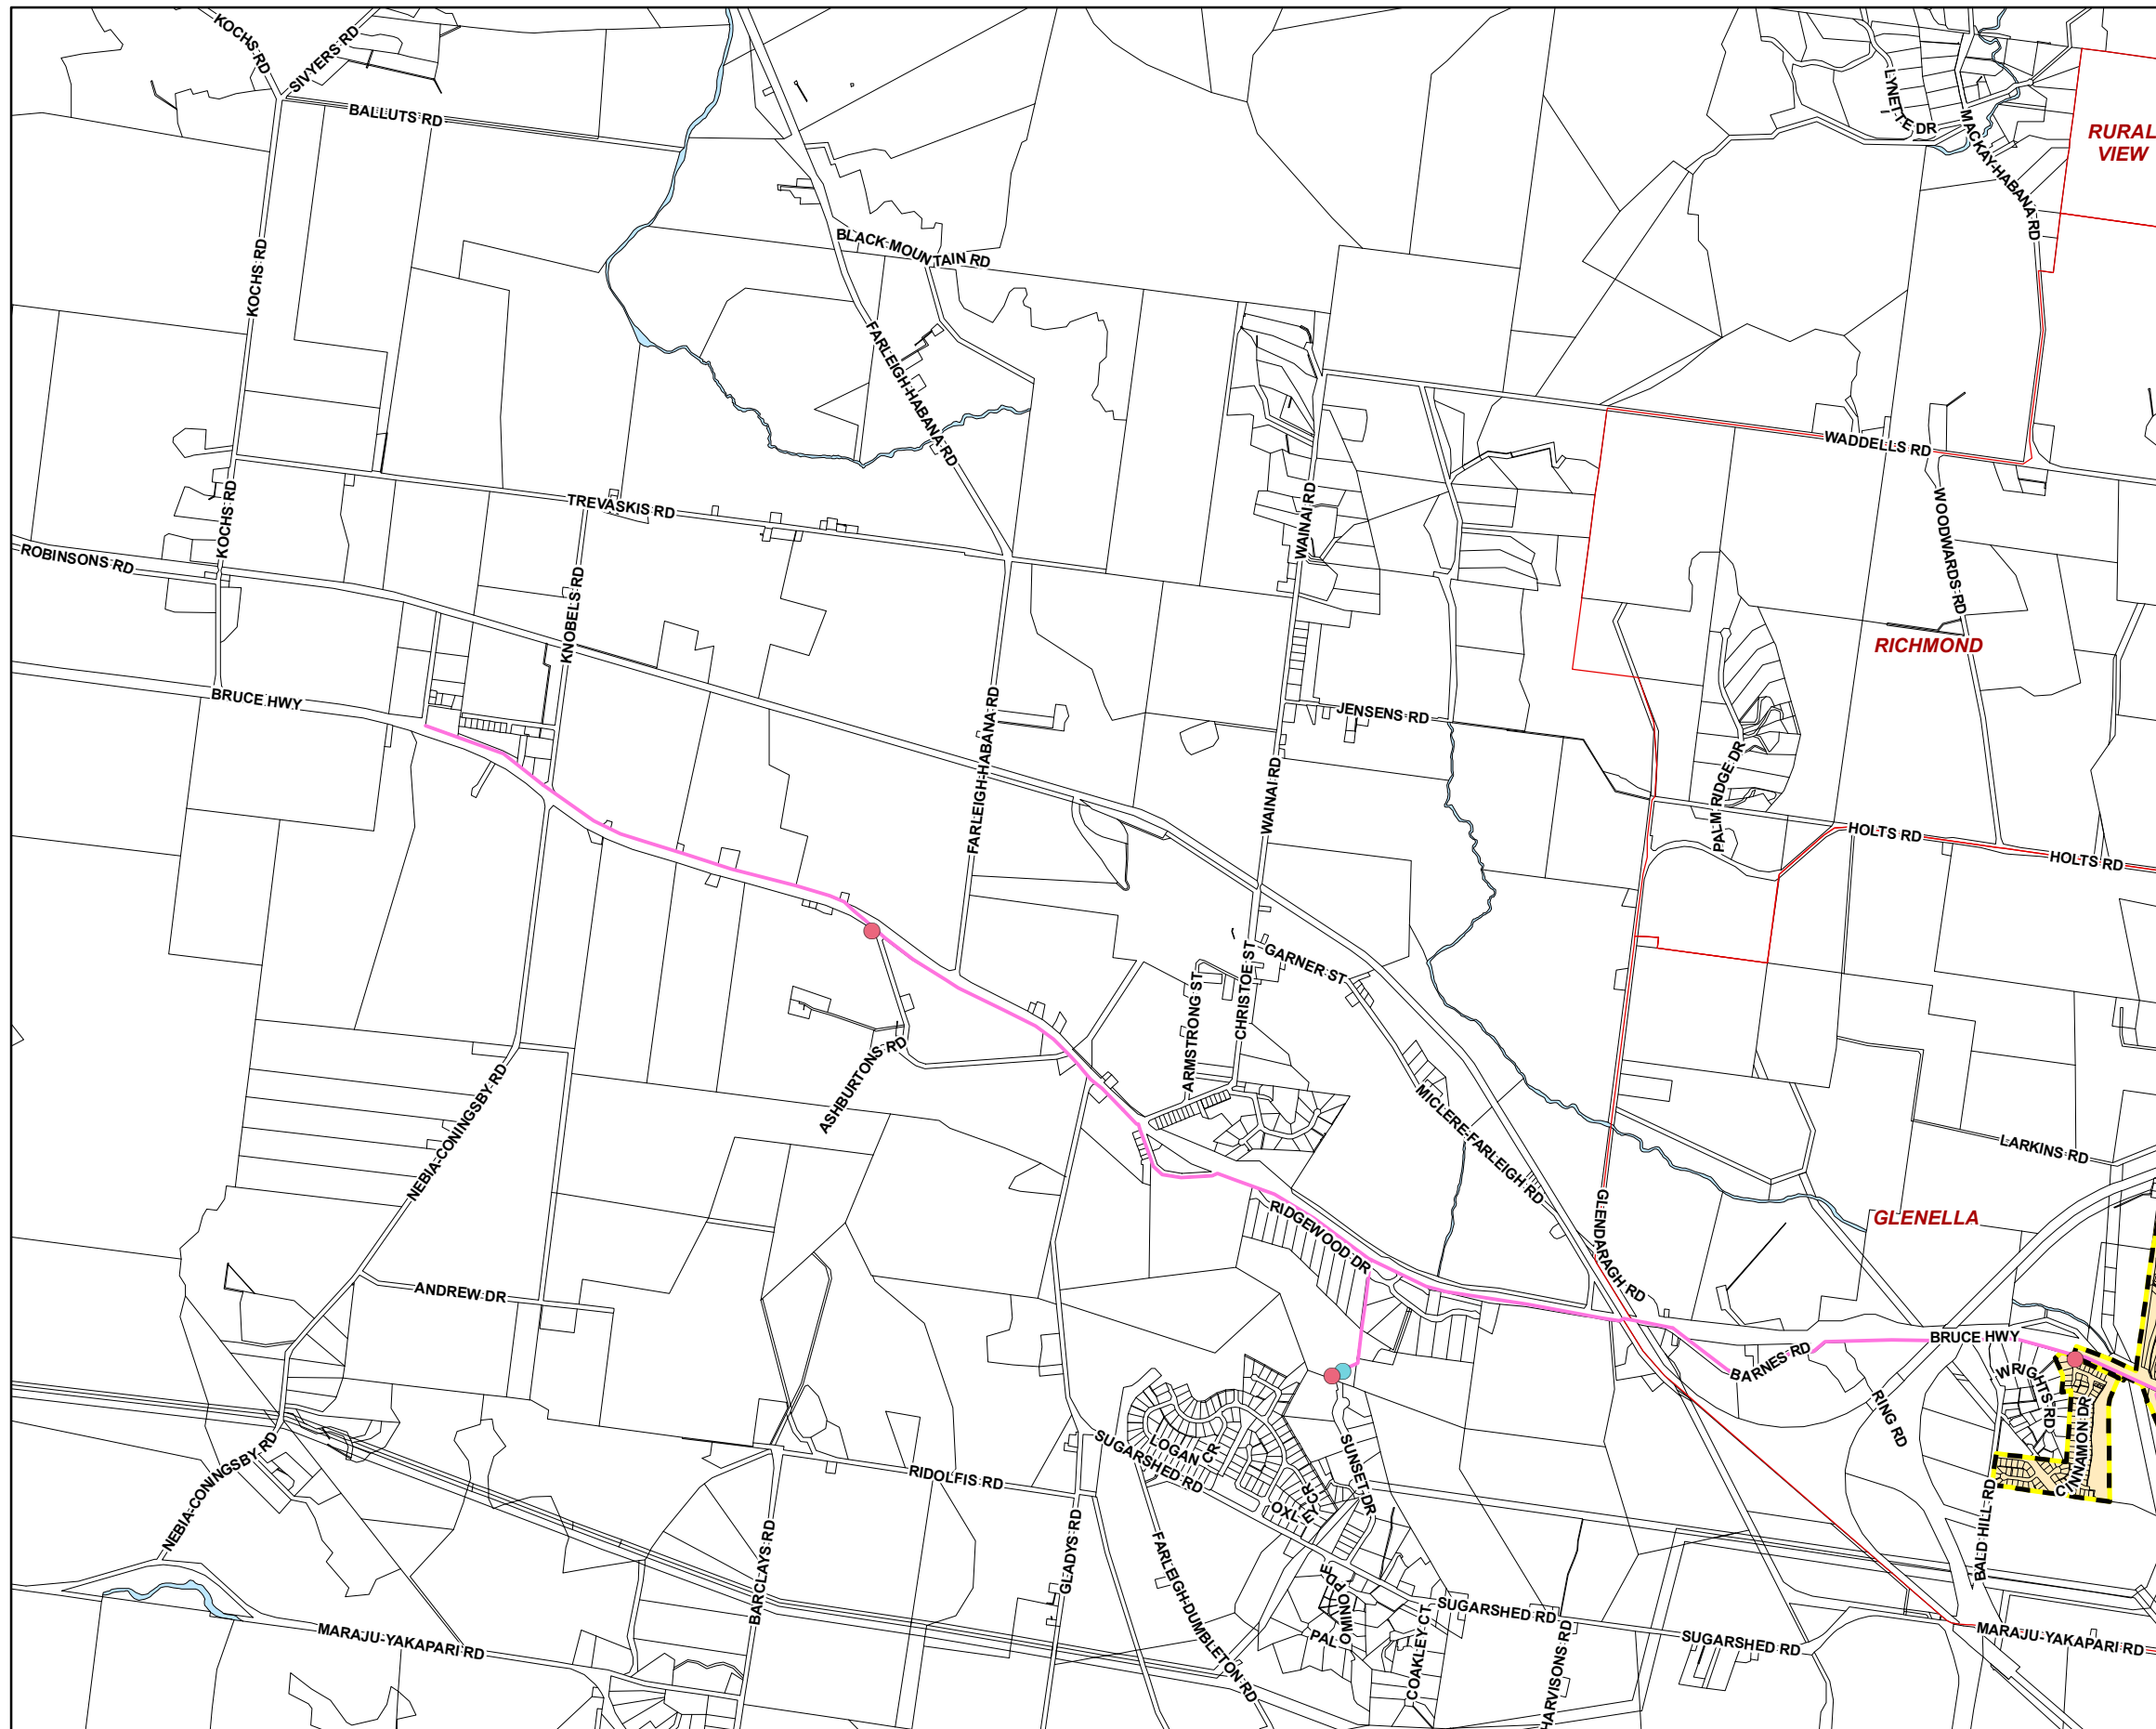

Priority infrastructure areas

Future water points

- New service reservoir
- New valve
- New water pumping station
- Raw water supply upgrade
- Water treatment plant upgrade

Existing water points

- Raw water supply
- Water pumping stations
- Water reservoirs
- Future water mains
- Existing water trunk mains
- Existing water treatment plant

Water service catchments

- Mackay
- Sarina
- Mirani

Cadastre



- Local Government Boundary
- Cadastre - September 2021 (Sourced DNRME)
- Projection Areas
- Waterway or Waterbody

While every care is taken to ensure the accuracy of this product Mackay Regional Council makes no representations or warranties about the accuracy, reliability, completeness or suitability for any particular purpose and disclaims all responsibility and all liability (including without limitation, liability in negligence) or all expenses, losses, damages (including indirect or consequential damage) and costs you may incur as a result of this product being inaccurate or incomplete in any way or for any reason.

Effective from 26 April 2022

© Copyright Mackay Regional Council 2018
Geocentric Datum of Australia 2020 (GDA2020)


Approx Scale @ A3 1:30000

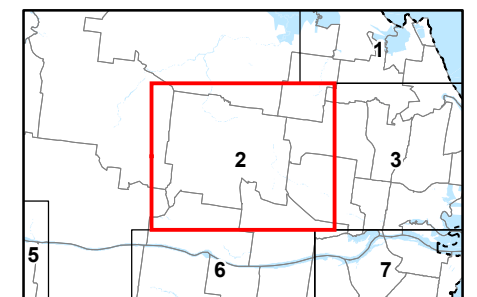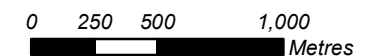

Mackay Region PLANNING SCHEME



Local Government Infrastructure
Plan Map SC 3.3.3
Plans for trunk water supply
infrastructure

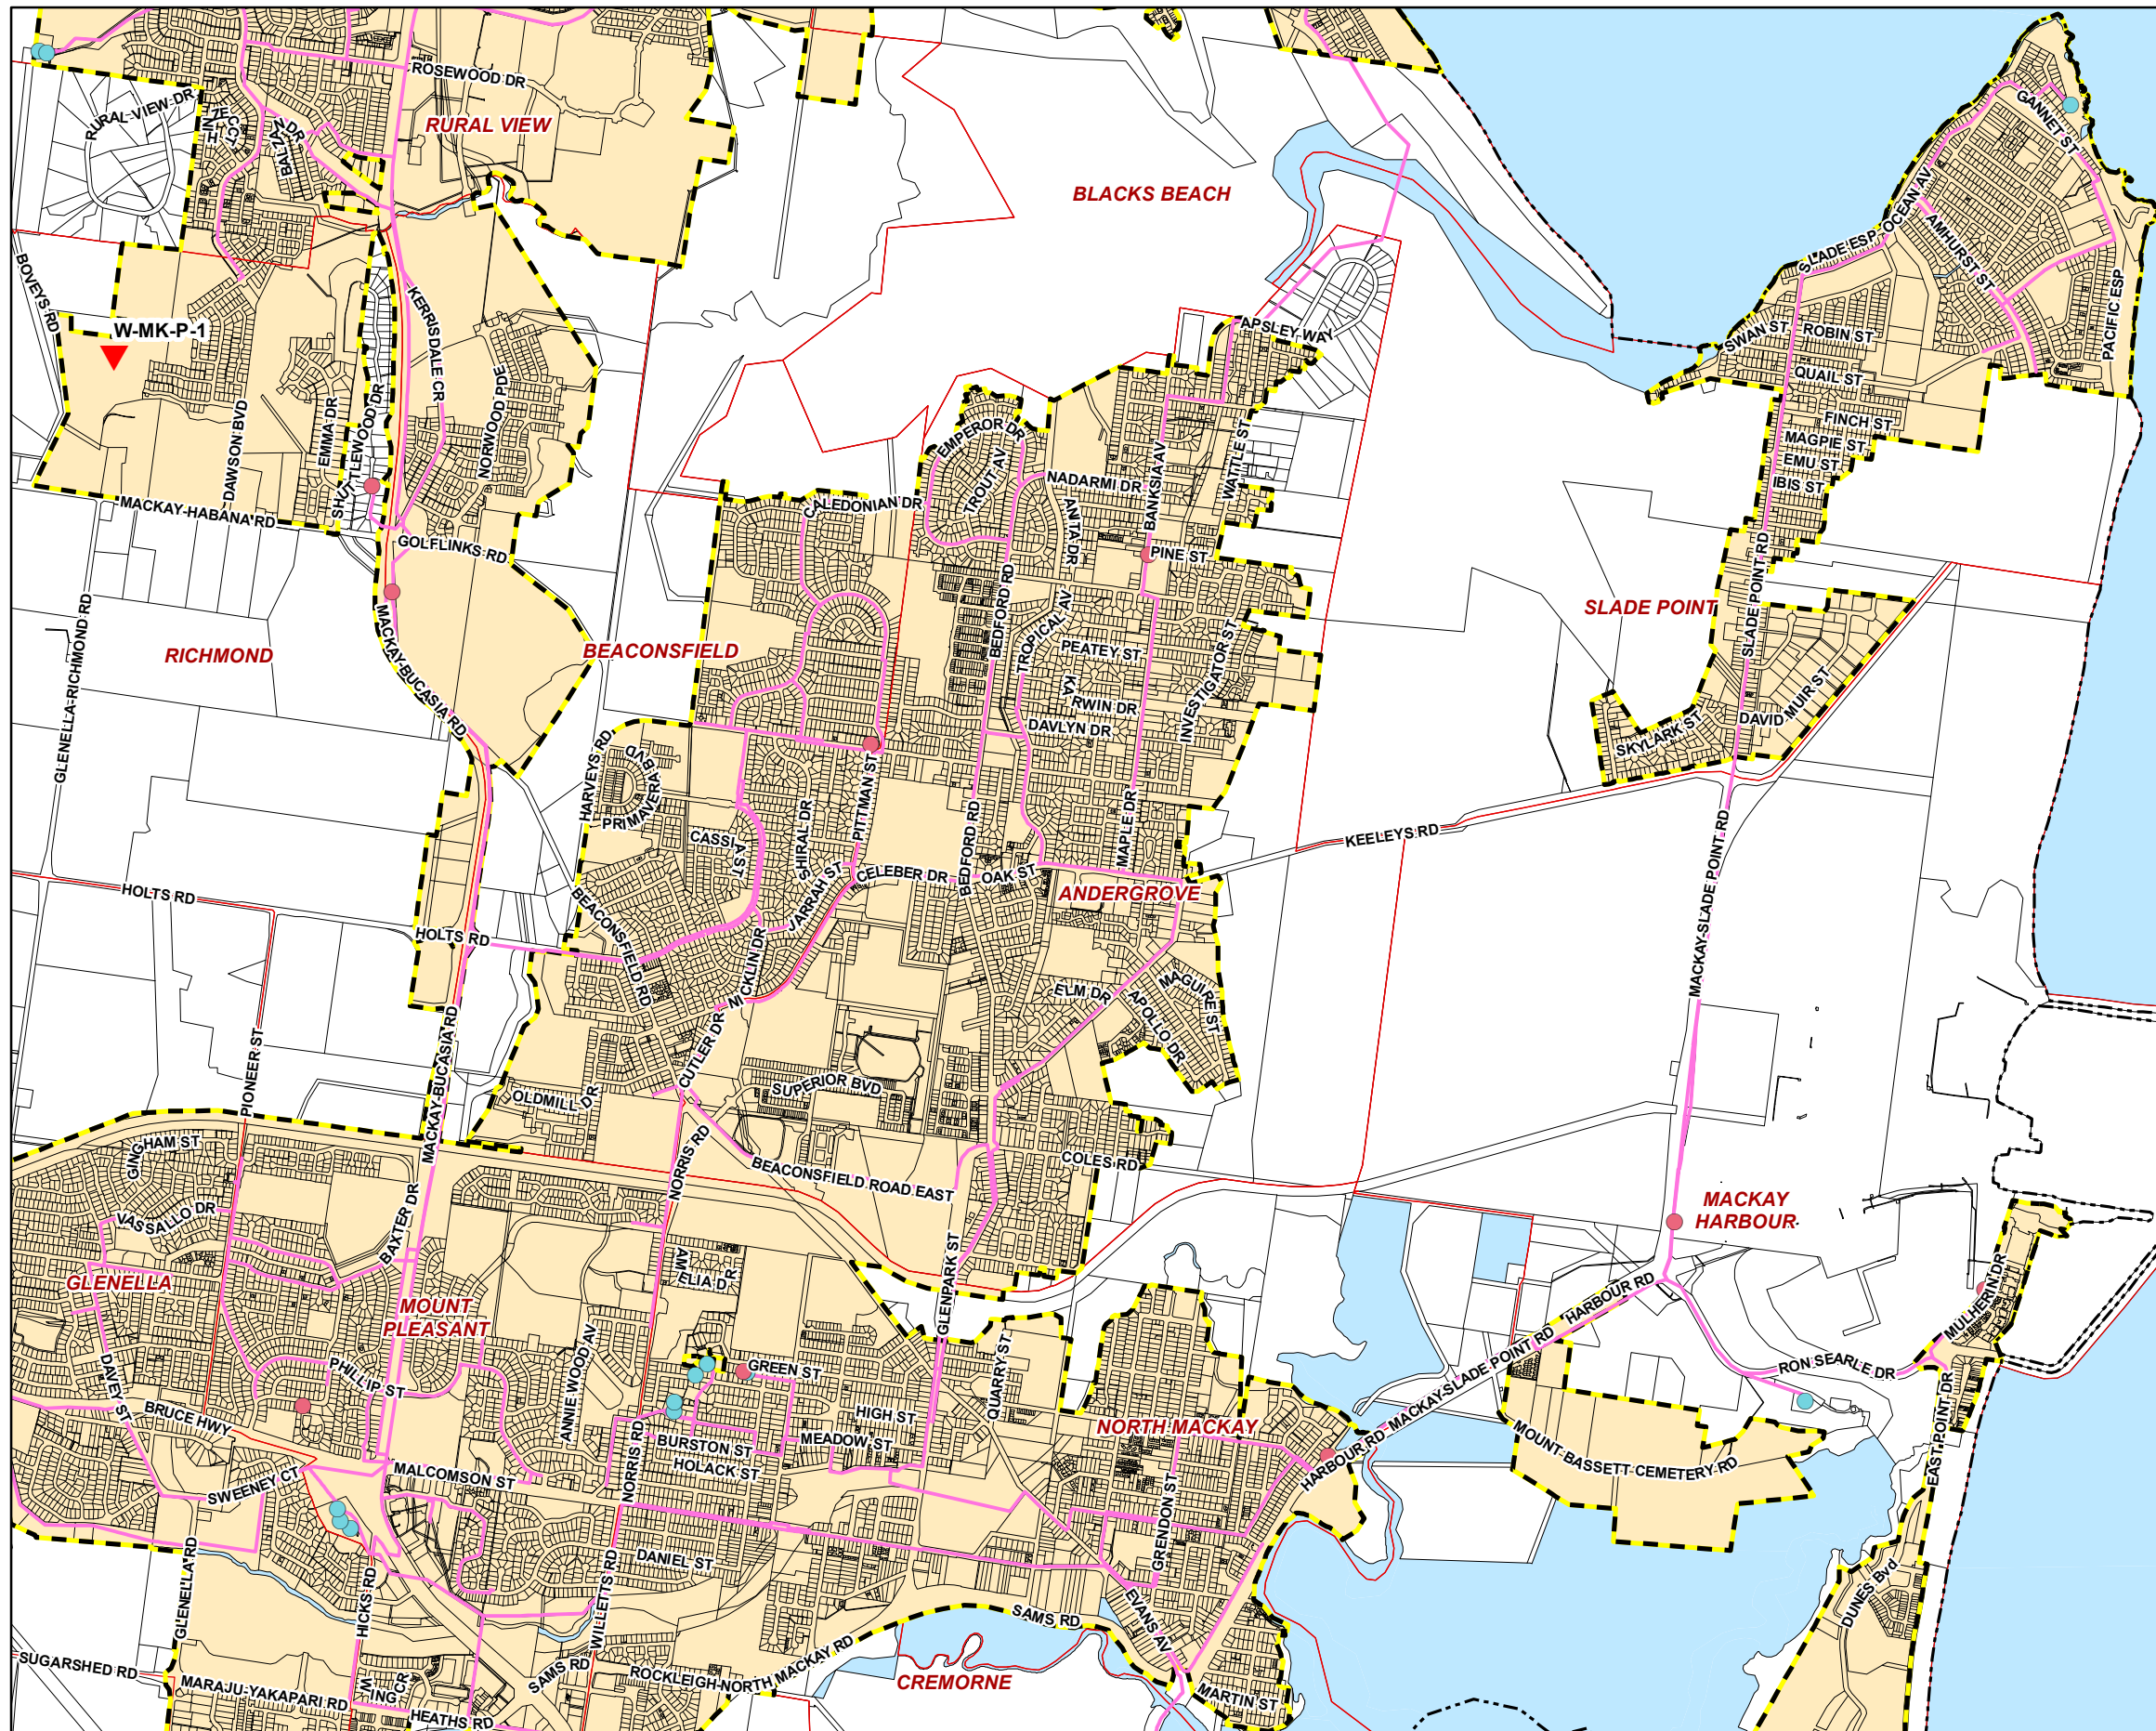

Priority infrastructure areas

Future water points

- New service reservoir
- New valve
- New water pumping station
- Raw water supply upgrade
- Water treatment plant upgrade

Existing water points

- Raw water supply
- Water pumping stations
- Water reservoirs
- Future water mains
- Existing water trunk mains
- Existing water treatment plant

Water service catchments

- Mackay
- Sarina
- Mirani


Cadastre


- Local Government Boundary
- Cadastre - September 2021 (Sourced DNRME)
- Projection Areas
- Waterway or Waterbody


While every care is taken to ensure the accuracy of this product Mackay Regional Council makes no representations or warranties about the accuracy, reliability, completeness or suitability for any particular purpose and disclaims all responsibility and all liability (including without limitation, liability in negligence) or all expenses, losses, damages (including indirect or consequential damage) and costs you may incur as a result of this product being inaccurate or incomplete in any way or for any reason.

Effective from 26 April 2022



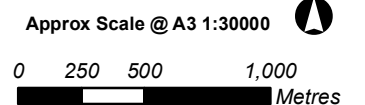

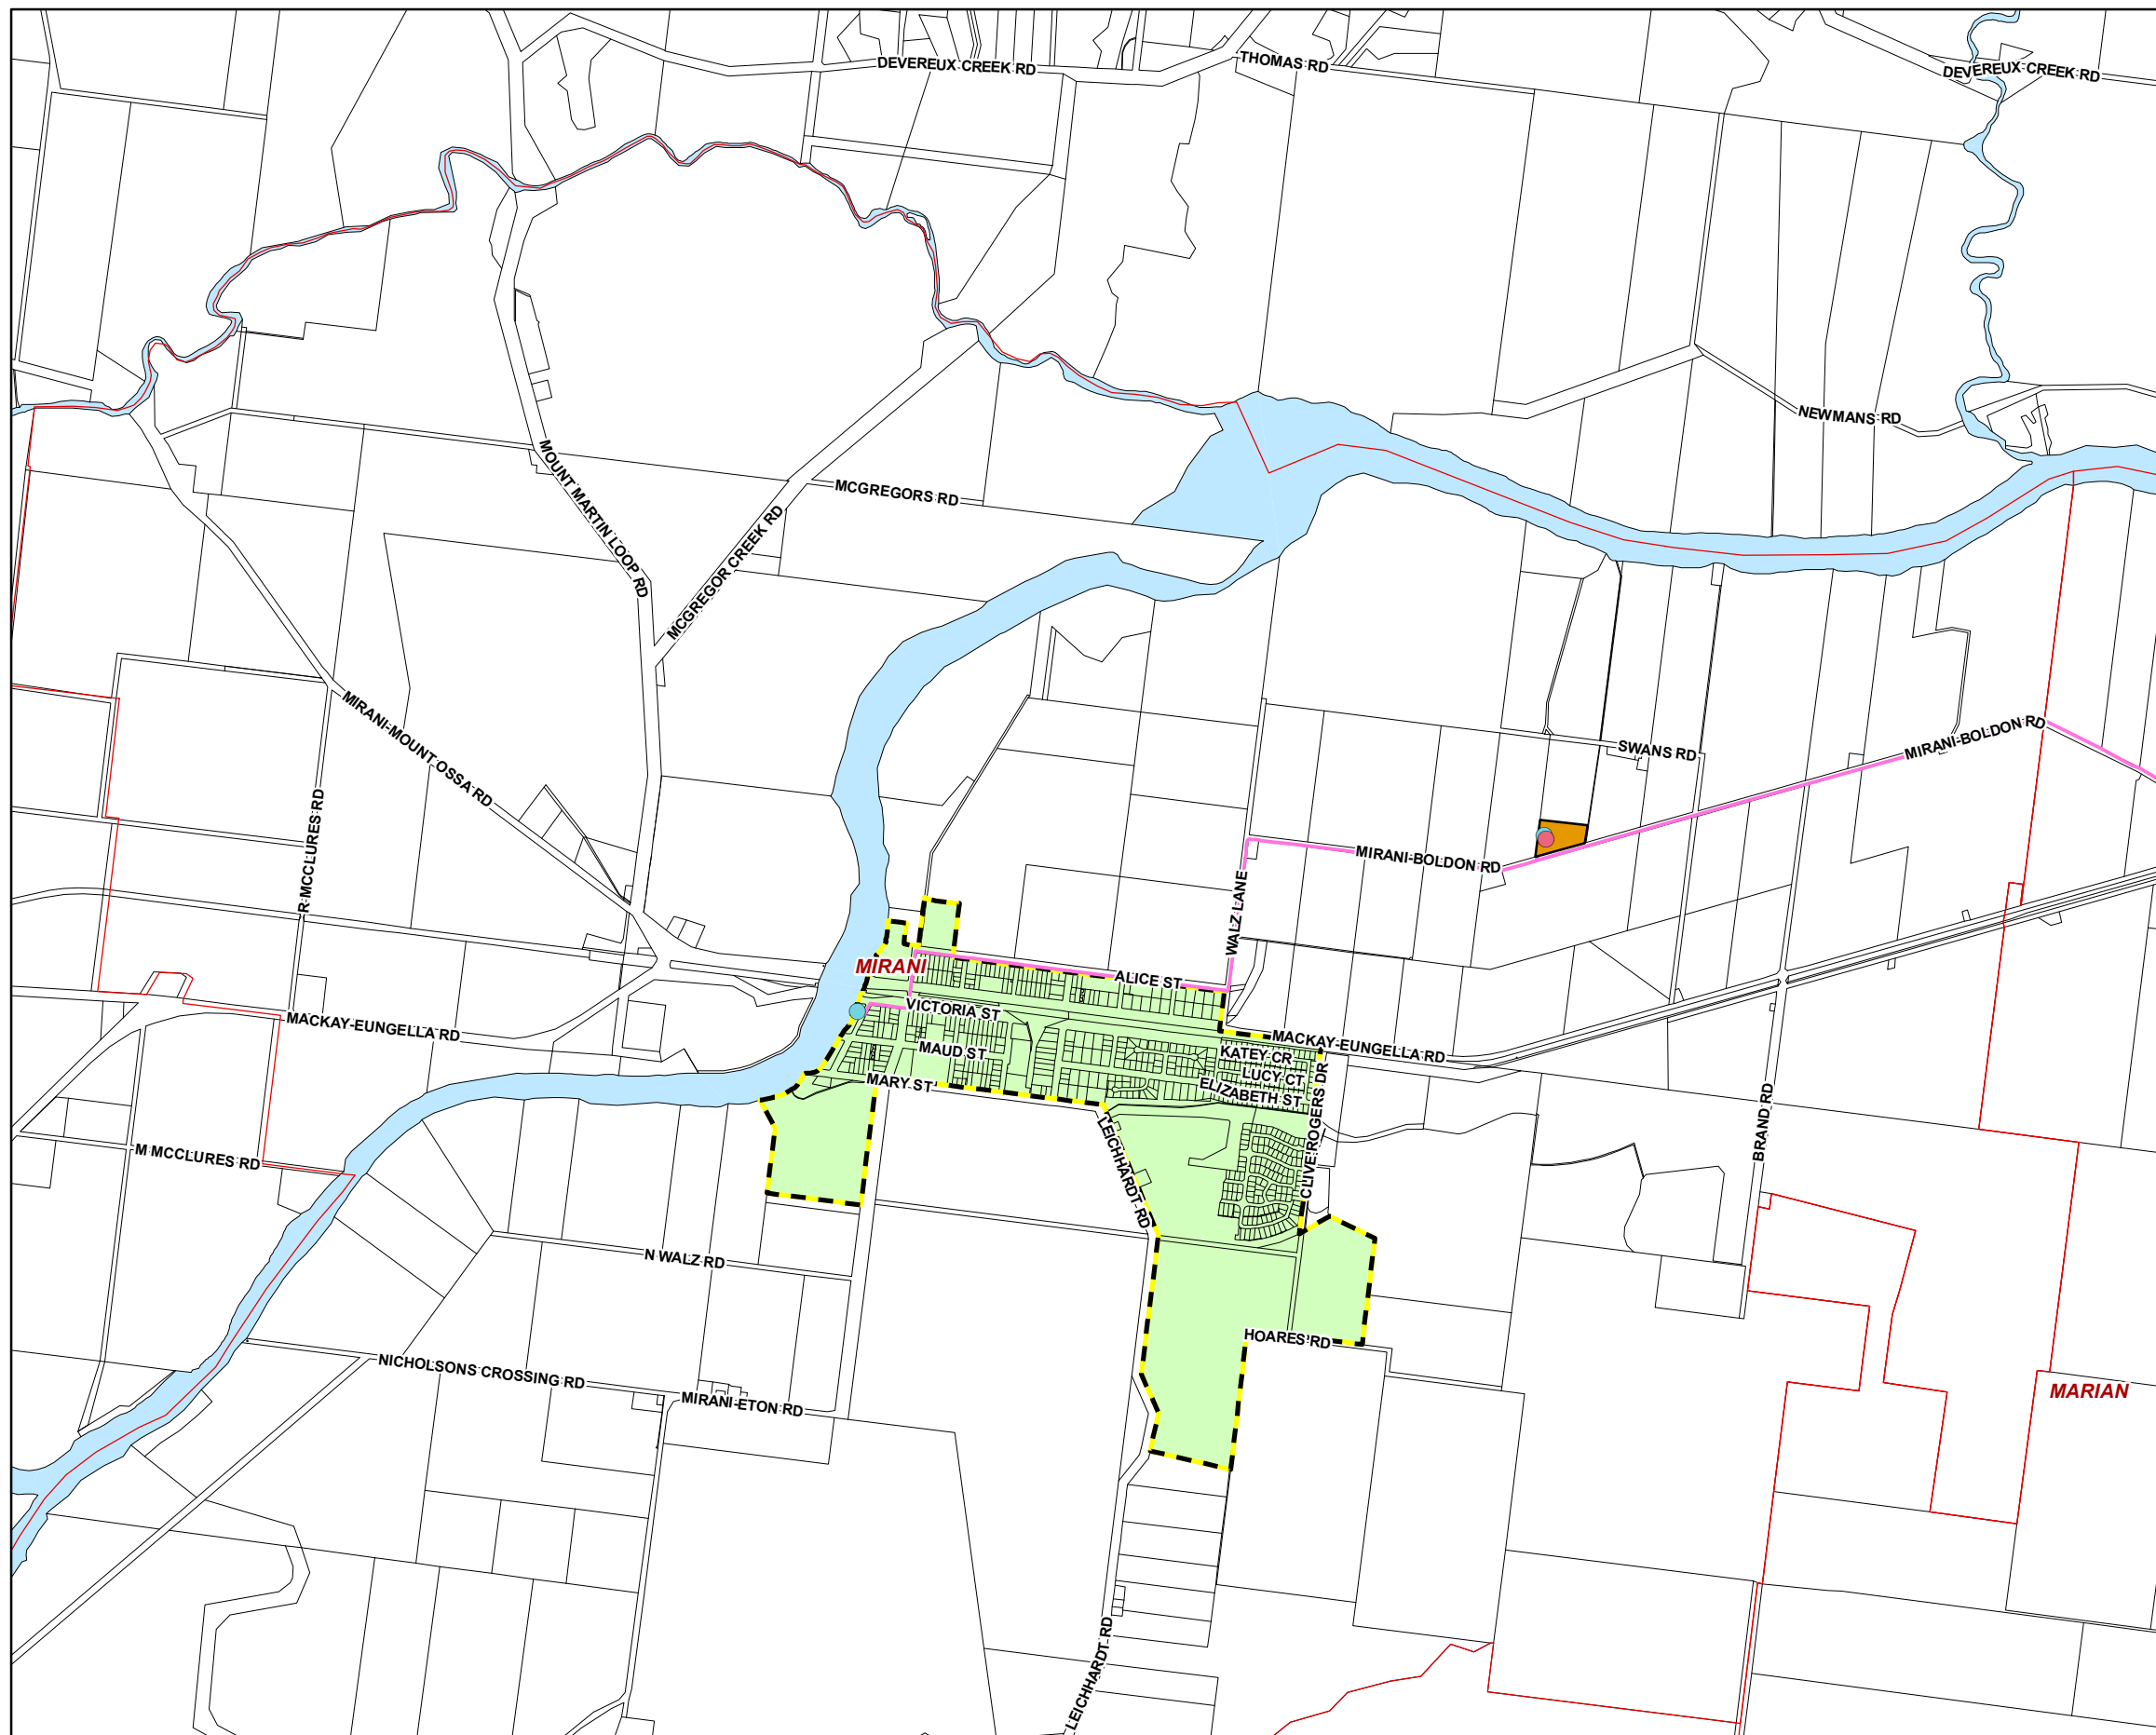
© Copyright Mackay Regional Council 2018
Geocentric Datum of Australia 2020 (GDA2020)











 Priority infrastructure areas

Future water points

-  New service reservoir
-  New valve
-  New water pumping station
-  Raw water supply upgrade
-  Water treatment plant upgrade





Existing water points

-  Raw water supply
-  Water pumping stations
-  Water reservoirs
-  Future water mains
-  Existing water trunk mains
-  Existing water treatment plant

Water service catchments

-  Mackay
-  Sarina
-  Mirani

Cadastre



-  Local Government Boundary
-  Cadastre - September 2021 (Sourced DNRME)
-  Projection Areas
-  Waterway or Waterbody


While every care is taken to ensure the accuracy of this product Mackay Regional Council makes no representations or warranties about the accuracy, reliability, completeness or suitability for any particular purpose and disclaims all responsibility and all liability (including without limitation, liability in negligence) or all expenses, losses, damages (including indirect or consequential damage) and costs you may incur as a result of this product being inaccurate or incomplete in any way or for any reason.

Effective from 26 April 2022

© Copyright Mackay Regional Council 2018
Geocentric Datum of Australia 2020 (GDA2020)

Approx Scale @ A3 1:30000 

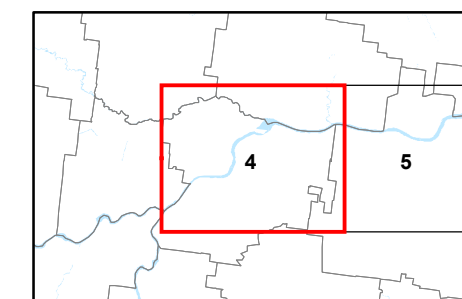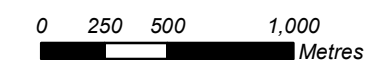


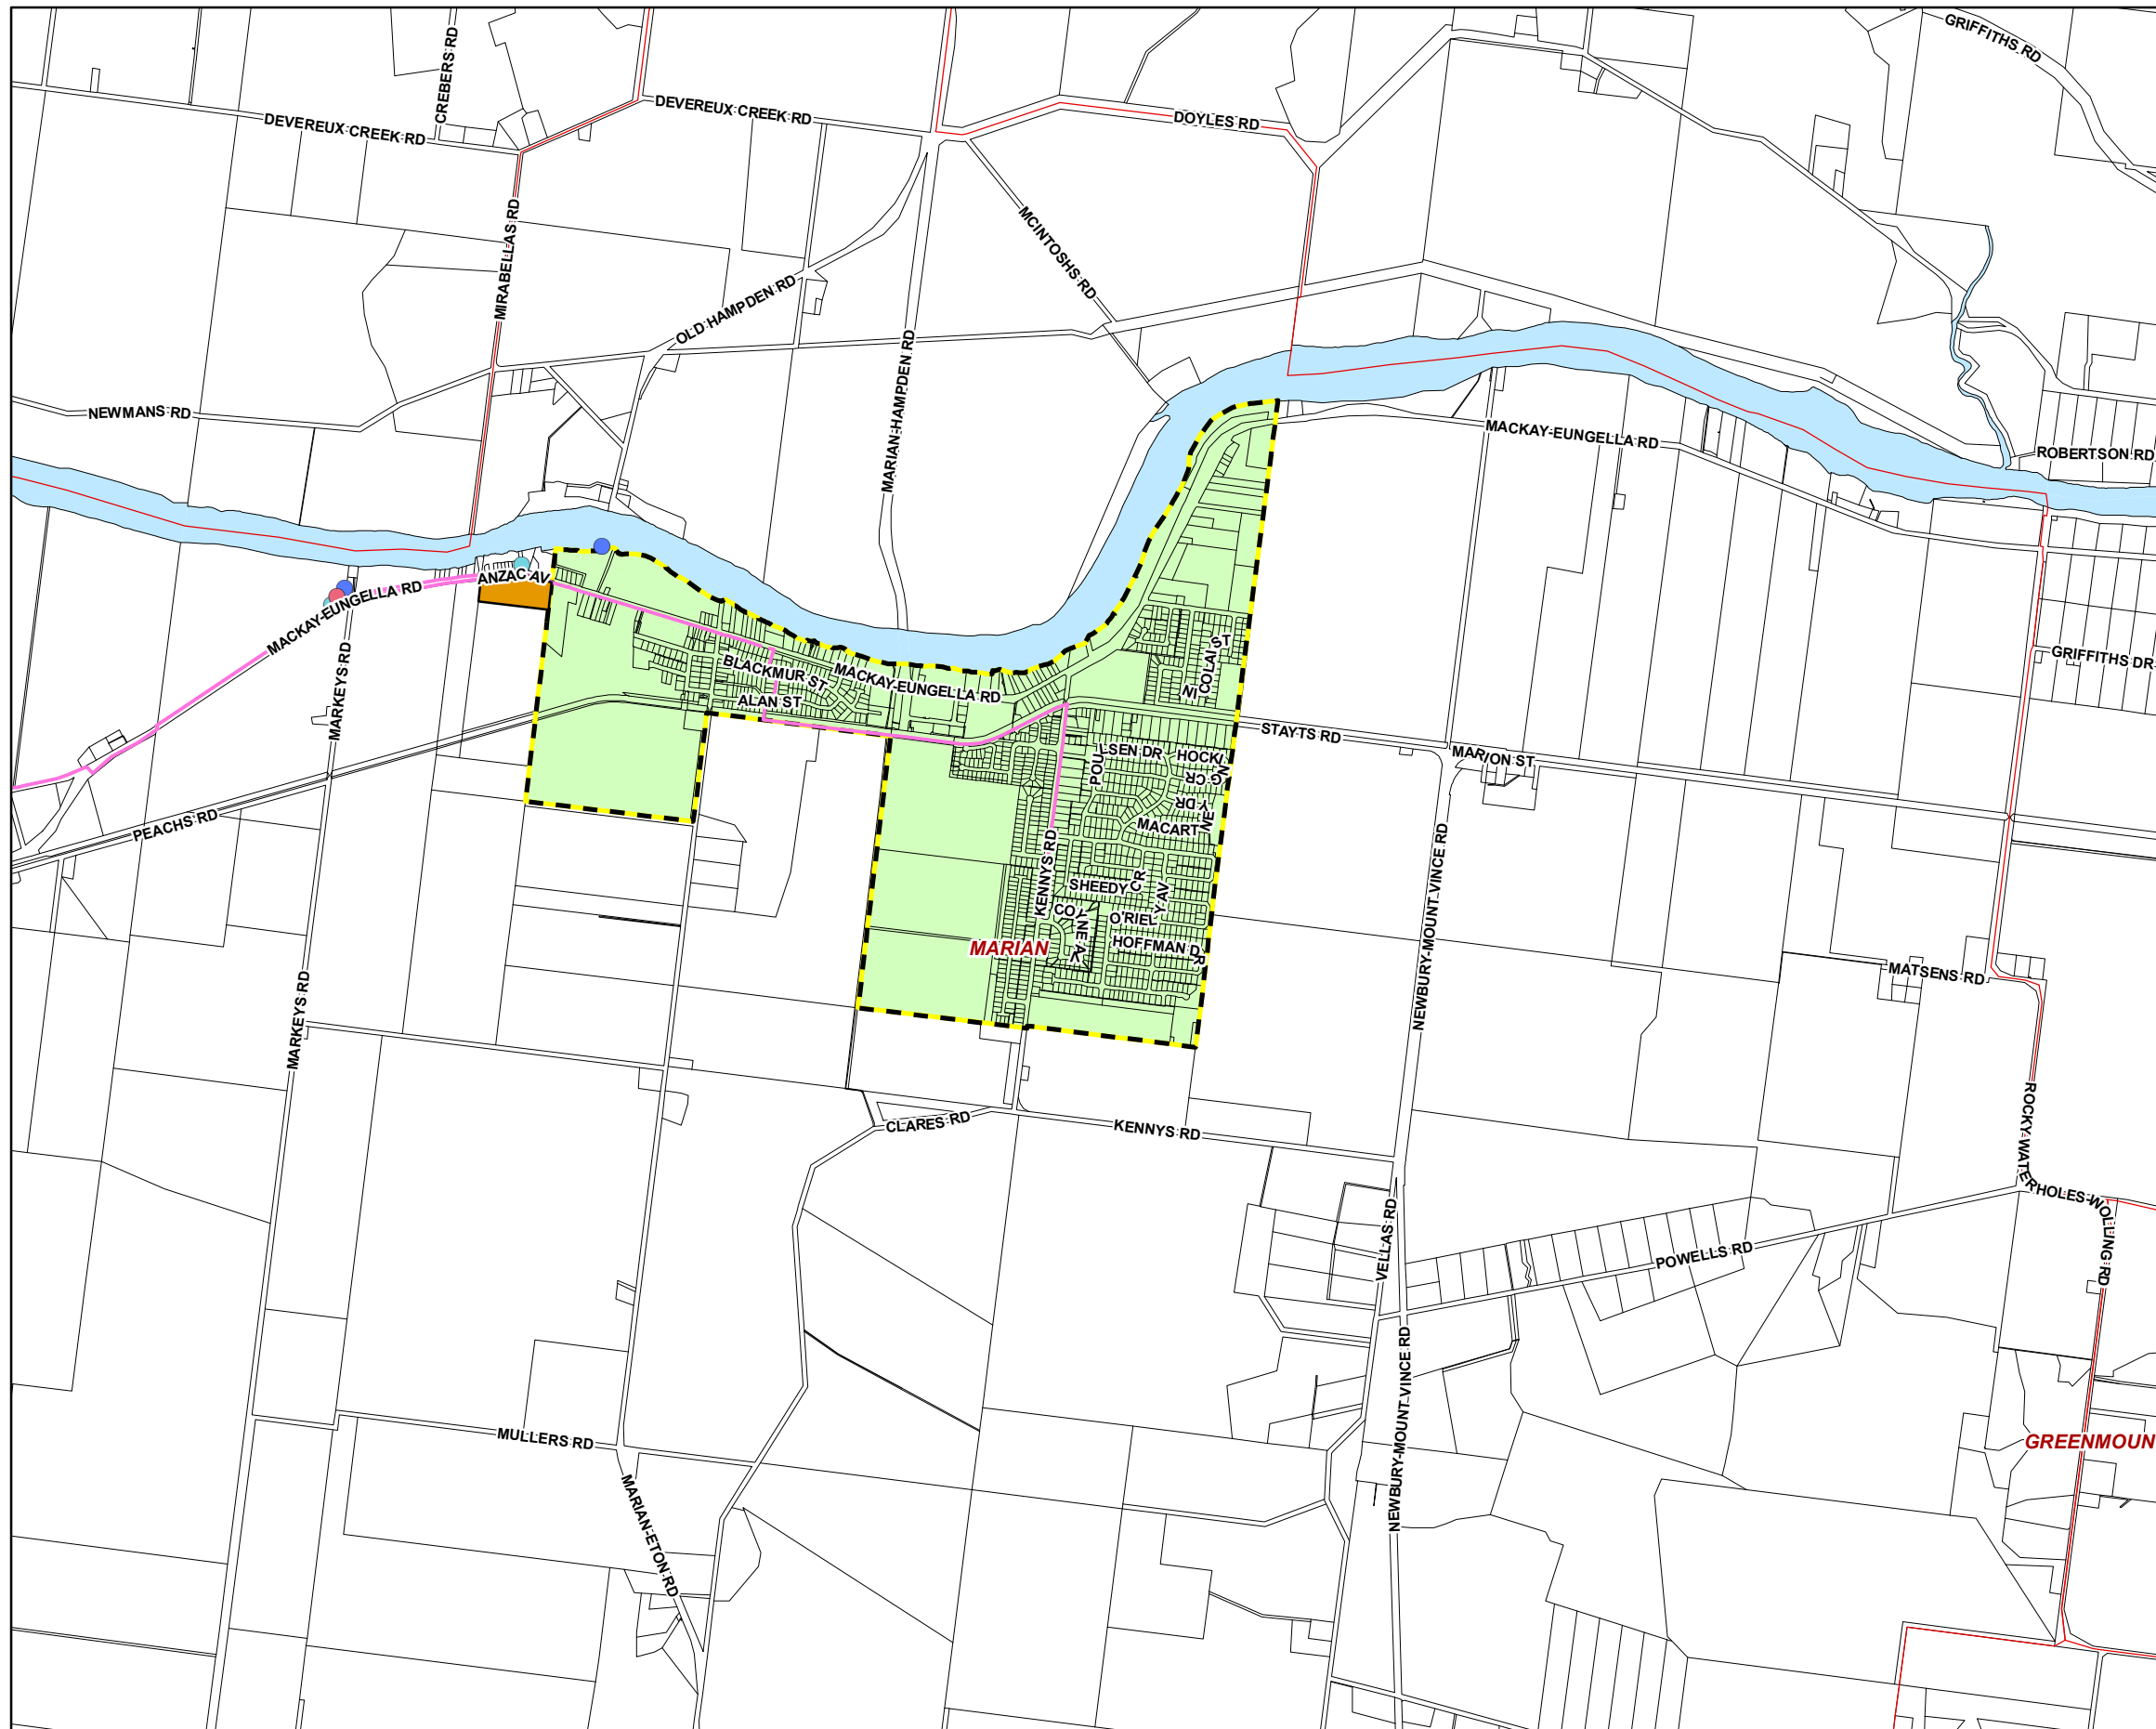



- Priority infrastructure areas
- Future water points**
 - New service reservoir
 - New valve
 - New water pumping station
 - Raw water supply upgrade
 - Water treatment plant upgrade
- Existing water points**
 - Raw water supply
 - Water pumping stations
 - Water reservoirs
 - Future water mains
 - Existing water trunk mains
 - Existing water treatment plant
- Water service catchments**
 - Mackay
 - Sarina
 - Mirani
- Cadastre**
 - Local Government Boundary
 - Cadastre - September 2021 (Sourced DNRME)
 - Projection Areas
 - Waterway or Waterbody







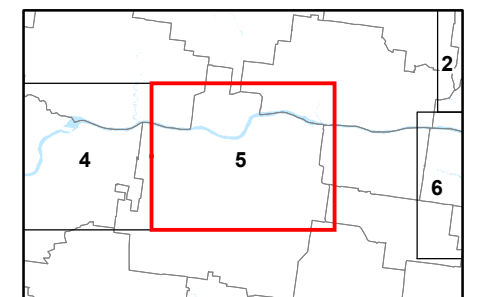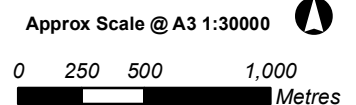

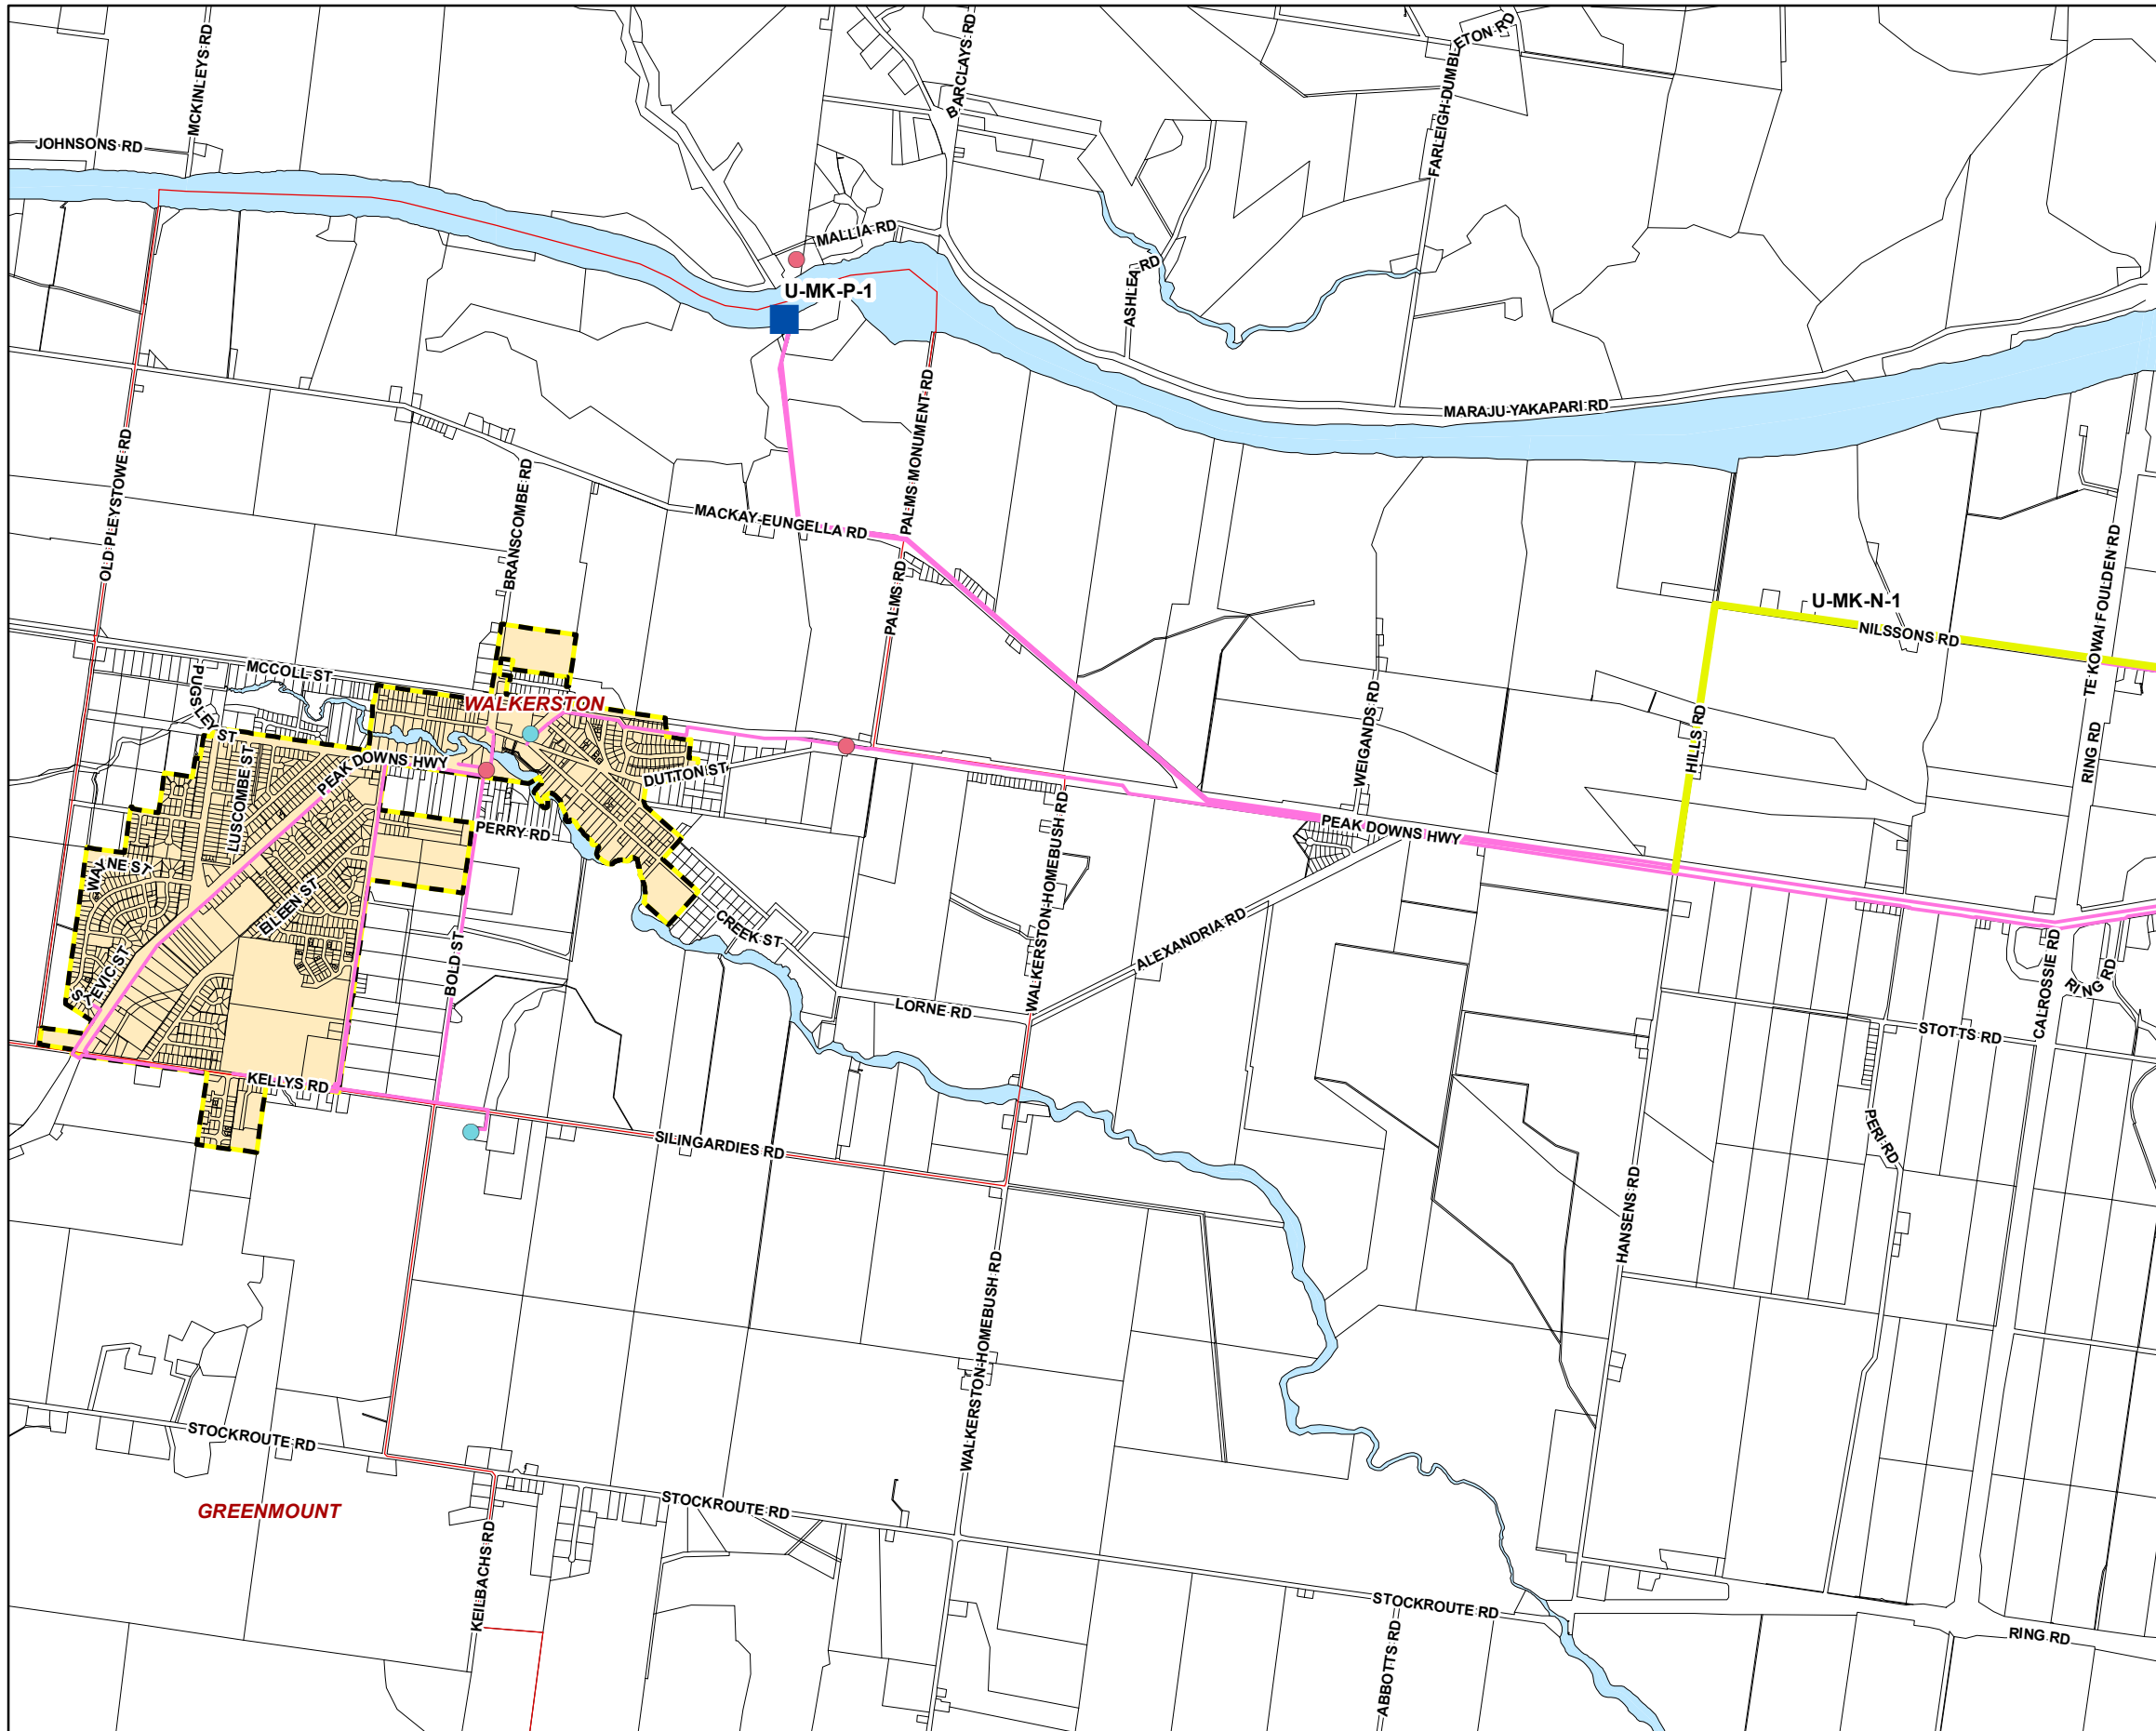




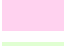
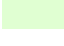

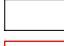

 
While every care is taken to ensure the accuracy of this product Mackay Regional Council makes no representations or warranties about the accuracy, reliability, completeness or suitability for any particular purpose and disclaims all responsibility and all liability (including without limitation, liability in negligence) or all expenses, losses, damages (including indirect or consequential damage) and costs you may incur as a result of this product being inaccurate or incomplete in any way or for any reason.

Effective from 26 April 2022

© Copyright Mackay Regional Council 2018
Geocentric Datum of Australia 2020 (GDA2020)







-  Priority infrastructure areas
- Future water points**
 -  New service reservoir
 -  New valve
 -  New water pumping station
 -  Raw water supply upgrade
 -  Water treatment plant upgrade
- Existing water points**
 -  Raw water supply
 -  Water pumping stations
 -  Water reservoirs
 -  Future water mains
 -  Existing water trunk mains
 -  Existing water treatment plant
- Water service catchments**
 -  Mackay
 -  Sarina
 -  Mirani
- Cadastre**
 -  Local Government Boundary
 -  Cadastre - September 2021 (Sourced DNRME)
 -  Projection Areas
 -  Waterway or Waterbody

While every care is taken to ensure the accuracy of this product Mackay Regional Council makes no representations or warranties about the accuracy, reliability, completeness or suitability for any particular purpose and disclaims all responsibility and all liability (including without limitation, liability in negligence) or all expenses, losses, damages (including indirect or consequential damage) and costs you may incur as a result of this product being inaccurate or incomplete in any way or for any reason.

Effective from 26 April 2022


© Copyright Mackay Regional Council 2018
Geocentric Datum of Australia 2020 (GDA2020)

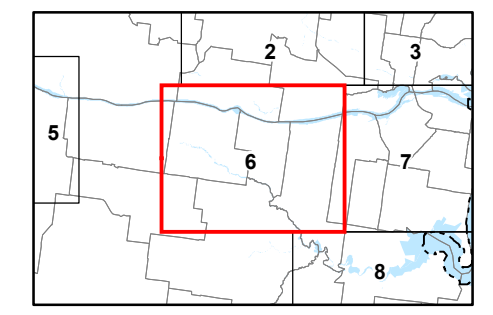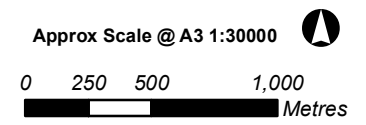

Mackay Region PLANNING SCHEME



Local Government Infrastructure
Plan Map SC 3.3.3
Plans for trunk water supply
infrastructure

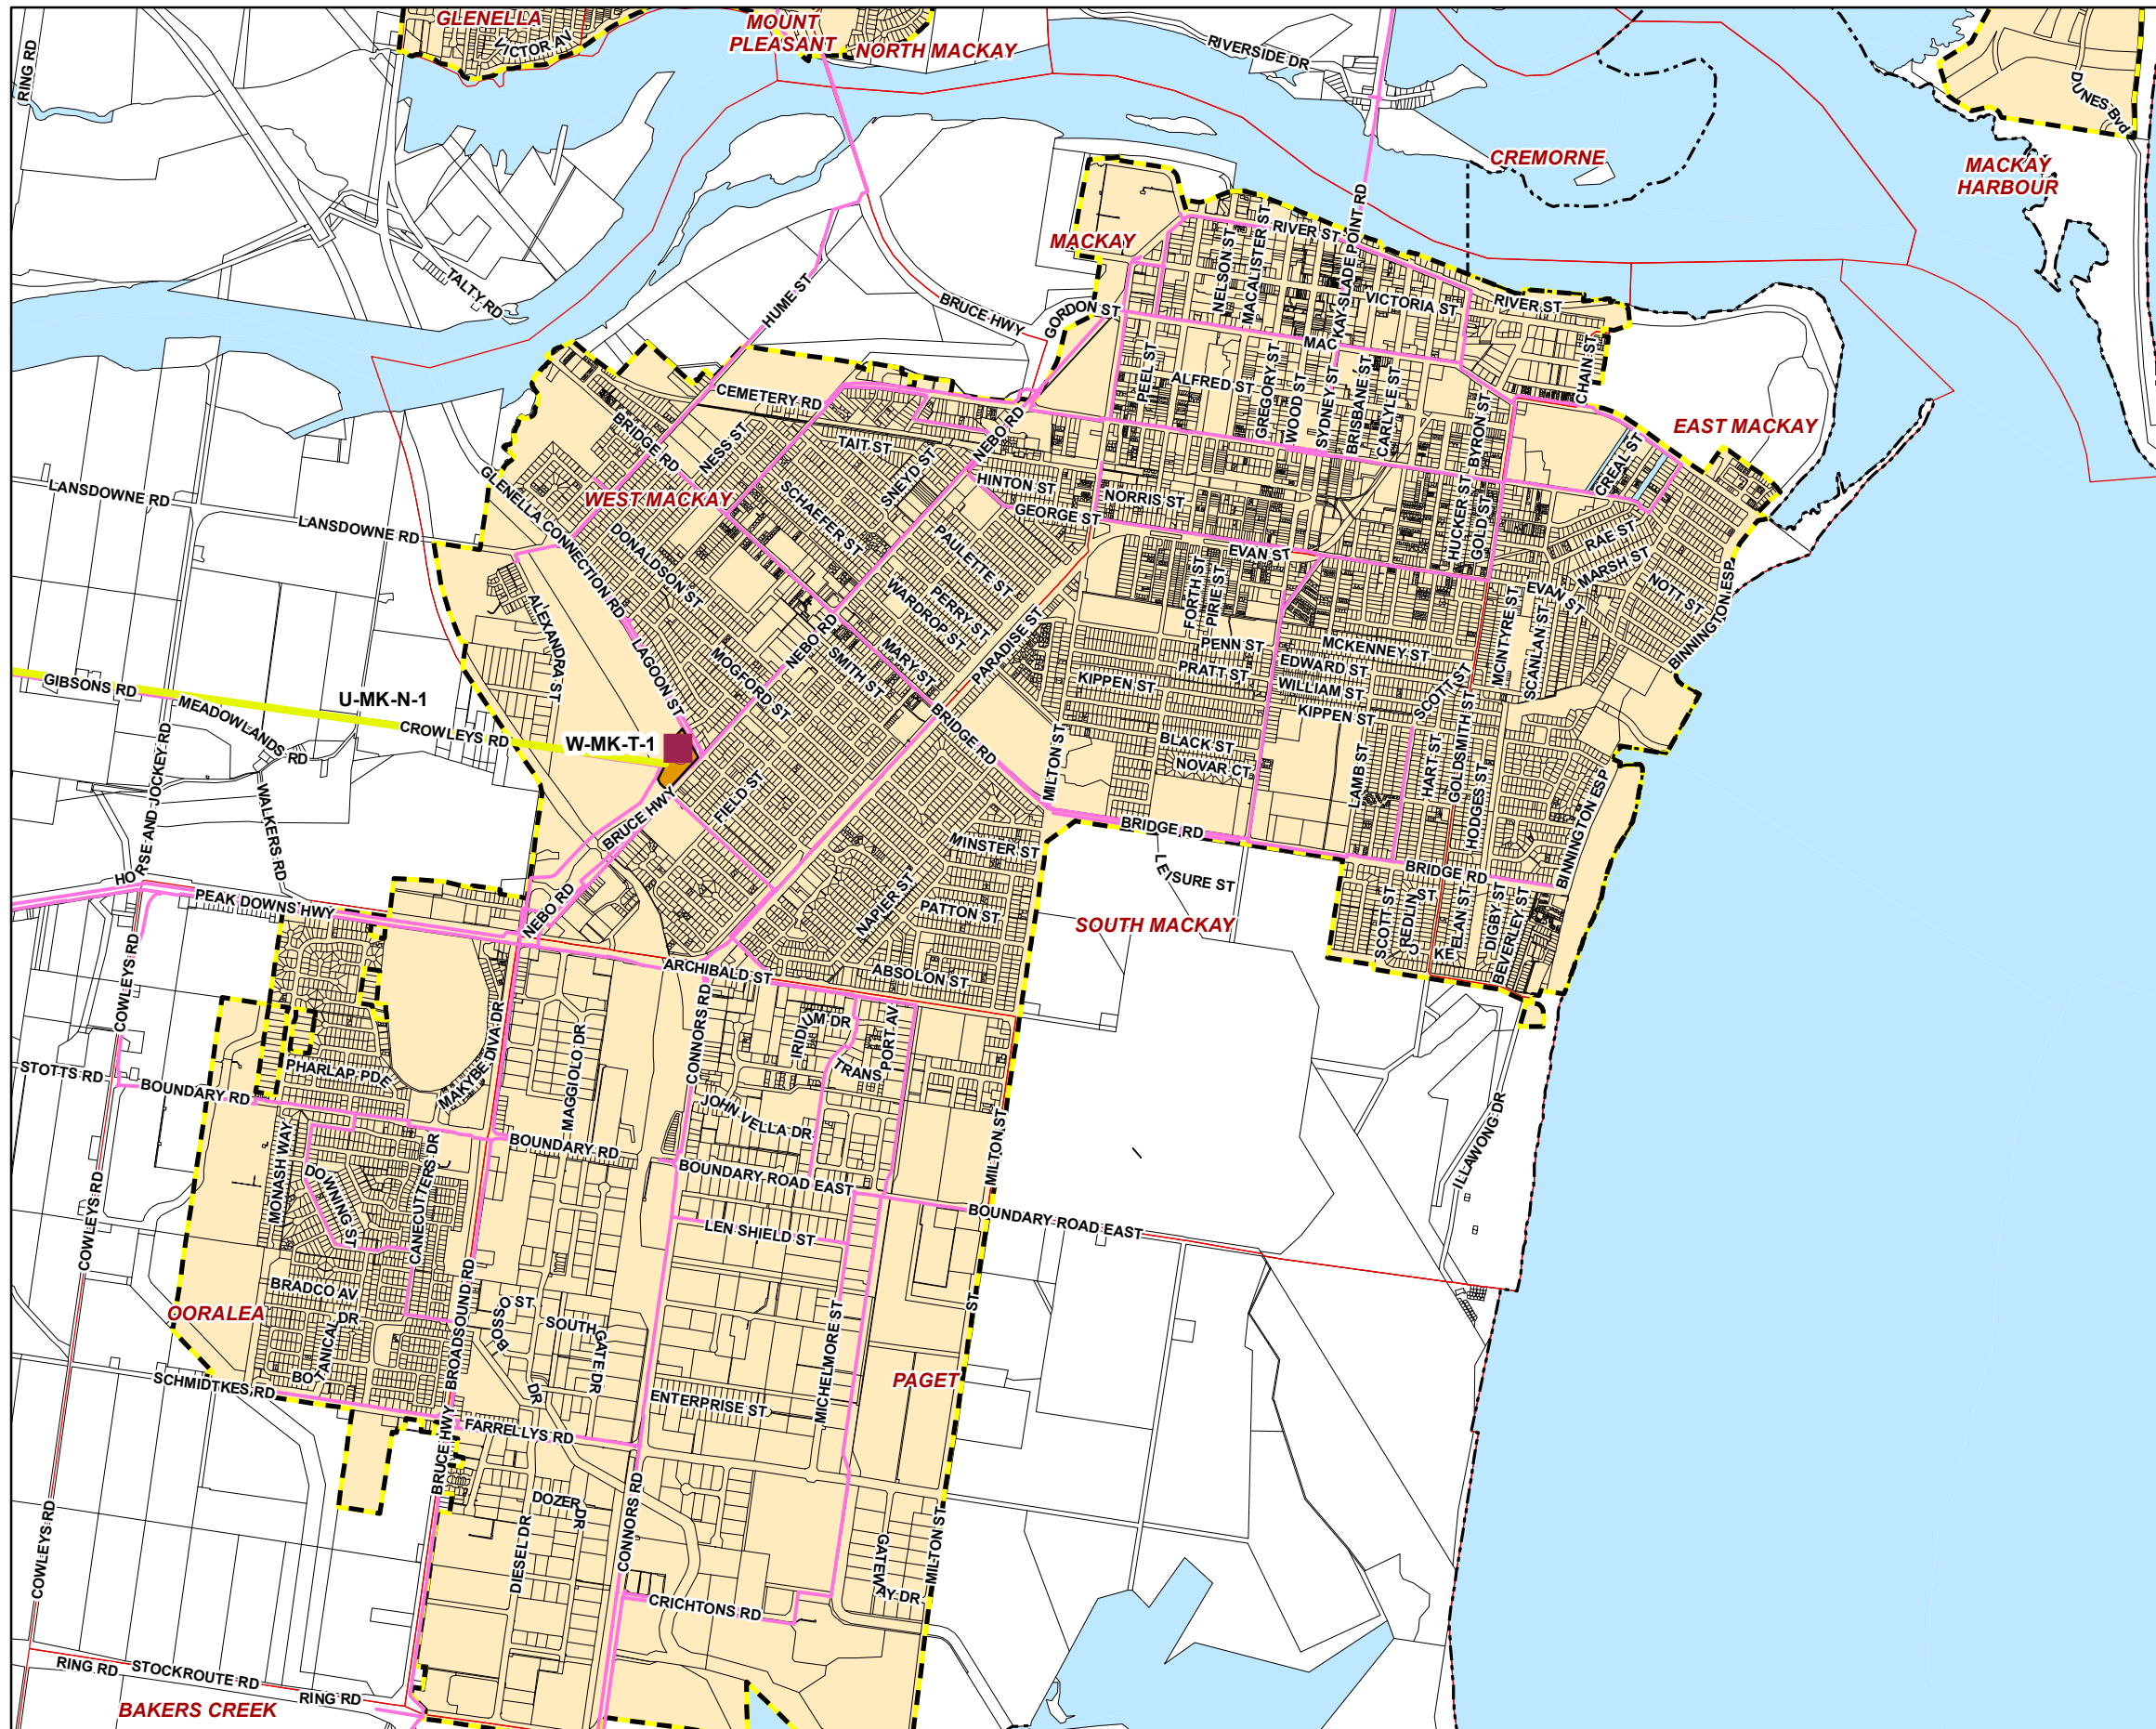

Priority infrastructure areas

Future water points

- New service reservoir
- New valve
- New water pumping station
- Raw water supply upgrade
- Water treatment plant upgrade

Existing water points

- Raw water supply
- Water pumping stations
- Water reservoirs
- Future water mains
- Existing water trunk mains
- Existing water treatment plant

Water service catchments

- Mackay
- Sarina
- Mirani

Cadastral


- Local Government Boundary
- Cadastral - September 2021 (Sourced DNRME)
- Projection Areas
- Waterway or Waterbody

While every care is taken to ensure the accuracy of this product Mackay Regional Council makes no representations or warranties about the accuracy, reliability, completeness or suitability for any particular purpose and disclaims all responsibility and all liability (including without limitation, liability in negligence) or all expenses, losses, damages (including indirect or consequential damage) and costs you may incur as a result of this product being inaccurate or incomplete in any way or for any reason.


Effective from 26 April 2022


© Copyright Mackay Regional Council 2018
Geocentric Datum of Australia 2020 (GDA2020)

Approx Scale @ A3 1:30000

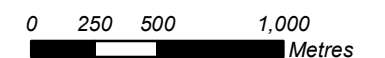



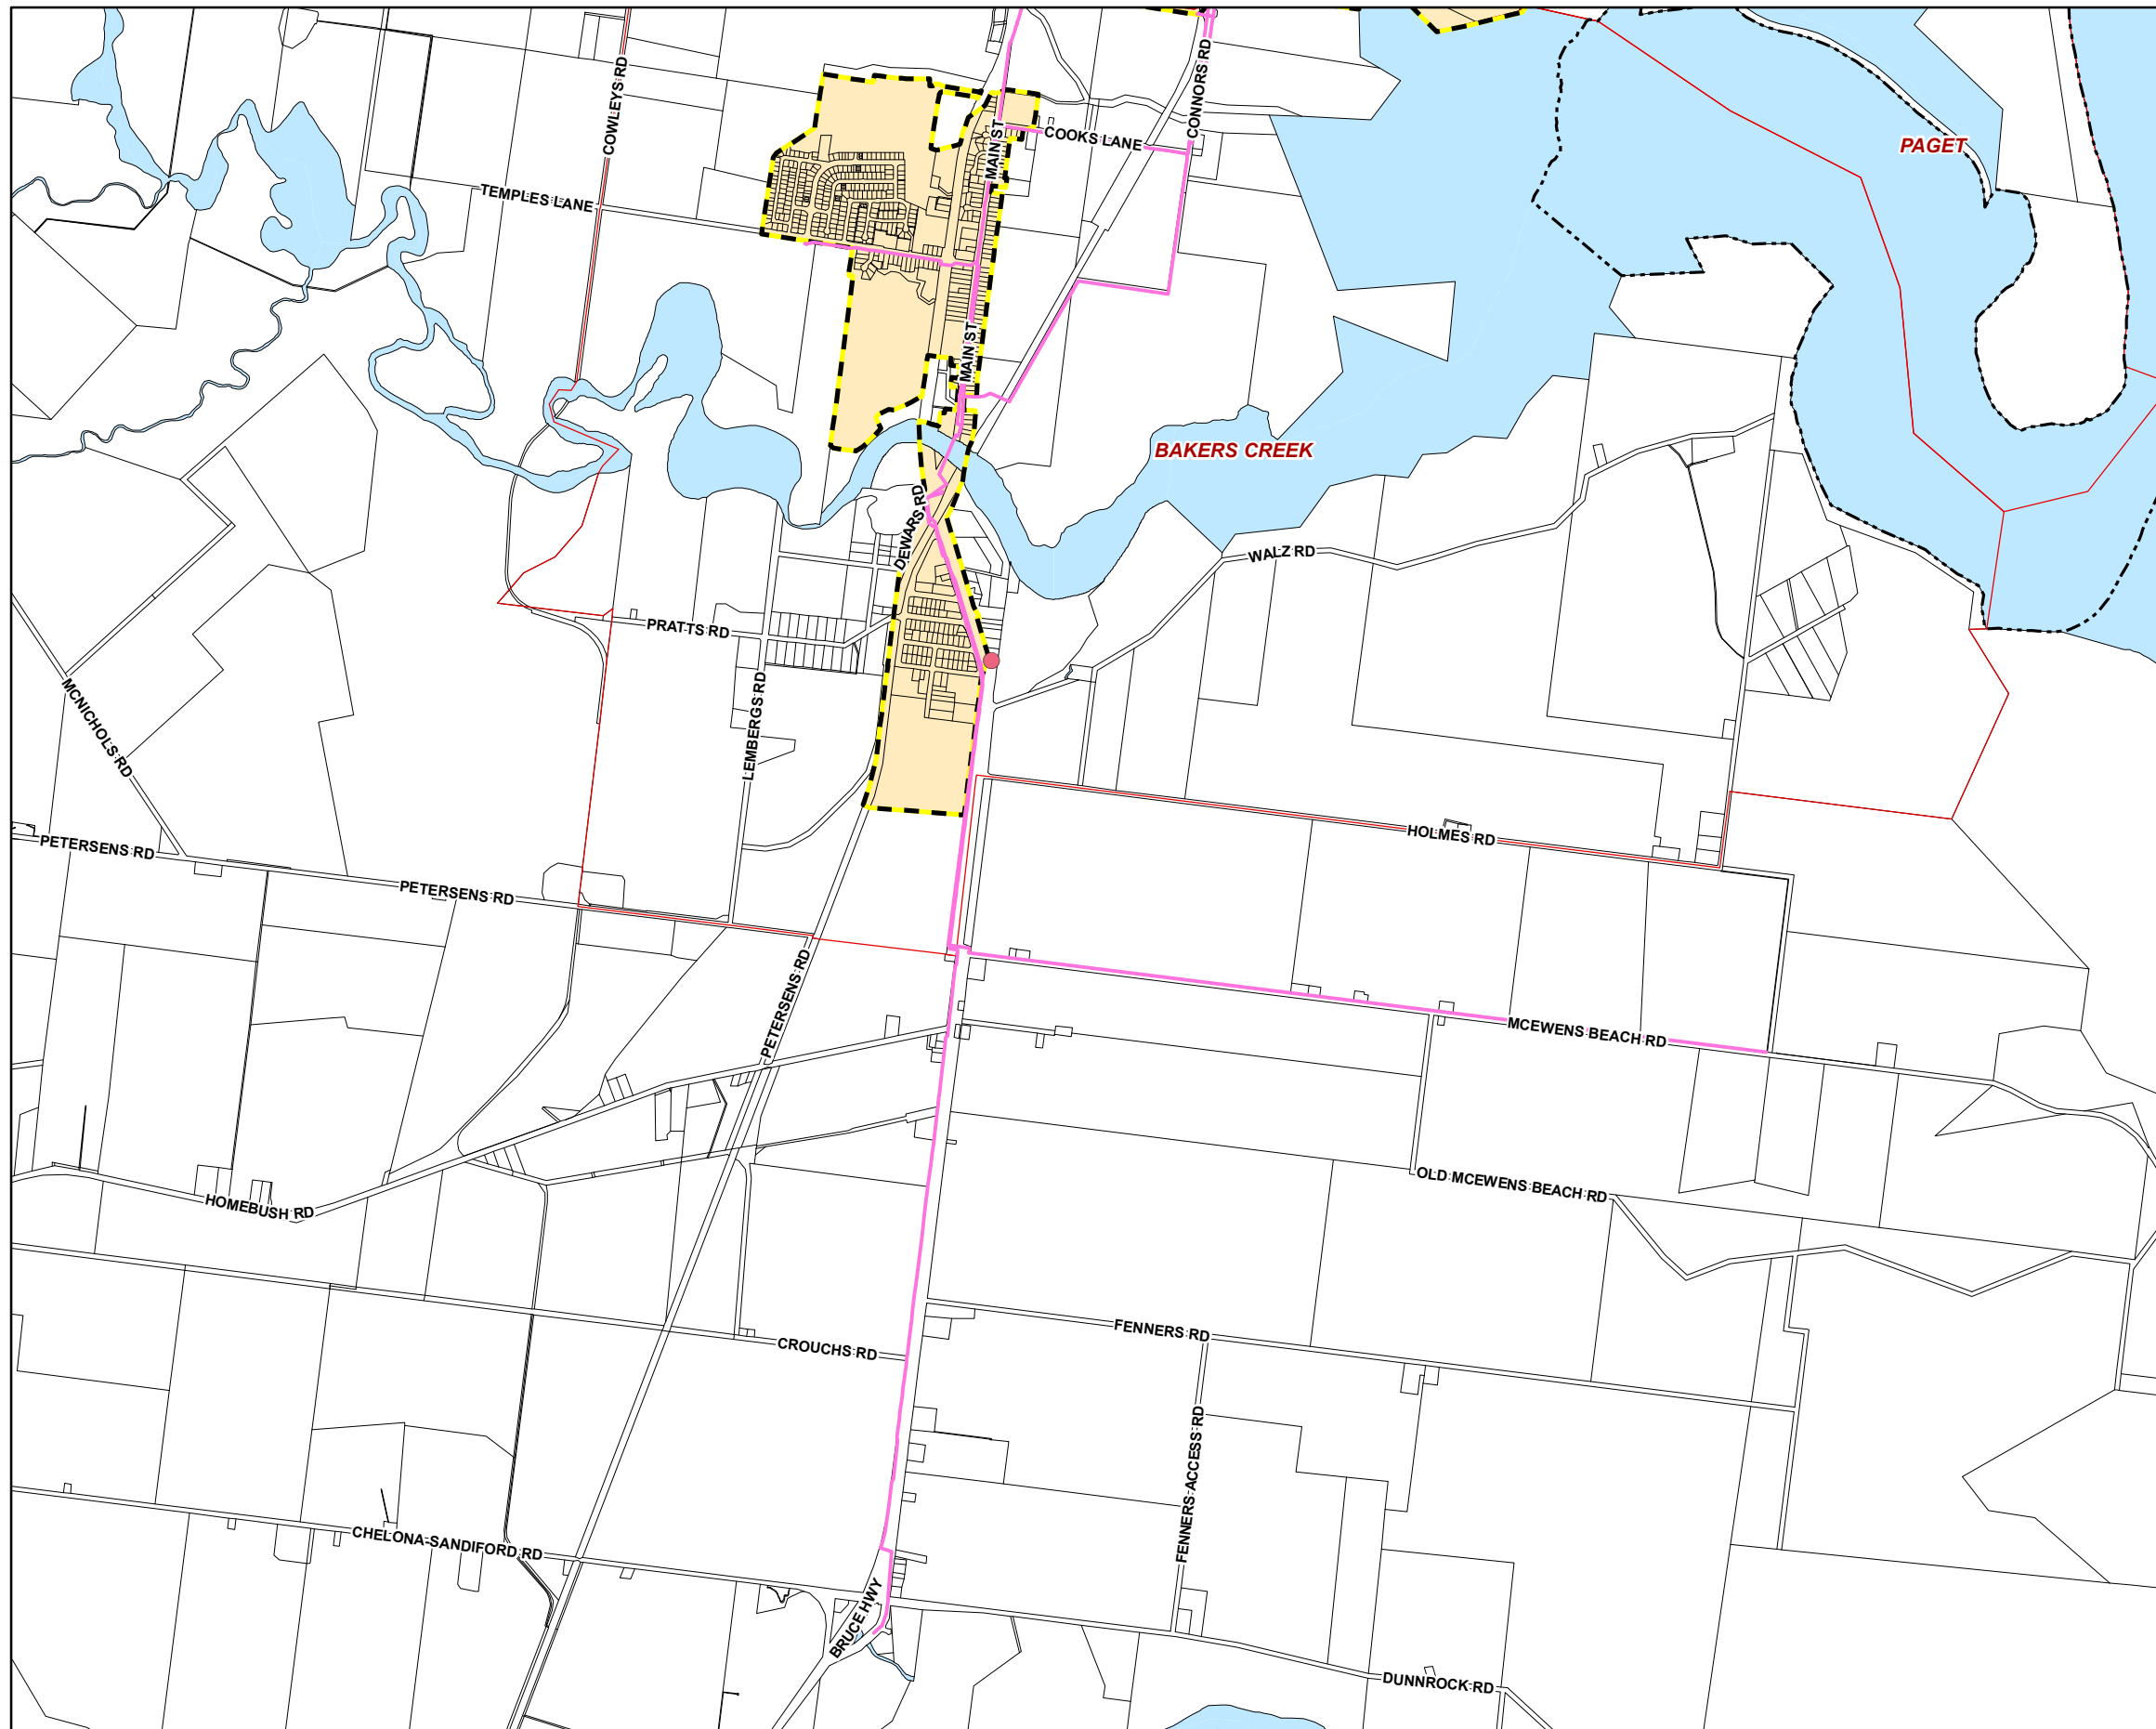


SC 3.3.3 - 7









 Priority infrastructure areas




Future water points

-  New service reservoir
-  New valve
-  New water pumping station
-  Raw water supply upgrade
-  Water treatment plant upgrade





Existing water points

 -  Raw water supply
-  Water pumping stations
-  Water reservoirs
-  Future water mains
-  Existing water trunk mains
-  Existing water treatment plant

Water service catchments

-  Mackay
-  Sarina
-  Mirani

Cadastre


-  Local Government Boundary
-  Cadastre - September 2021 (Sourced DNRME)
-  Projection Areas
-  Waterway or Waterbody


While every care is taken to ensure the accuracy of this product Mackay Regional Council makes no representations or warranties about the accuracy, reliability, completeness or suitability for any particular purpose and disclaims all responsibility and all liability (including without limitation, liability in negligence) or all expenses, losses, damages (including indirect or consequential damage) and costs you may incur as a result of this product being inaccurate or incomplete in any way or for any reason.

Effective from 26 April 2022

© Copyright Mackay Regional Council 2018
Geocentric Datum of Australia 2020 (GDA2020)

Approx Scale @ A3 1:30000 

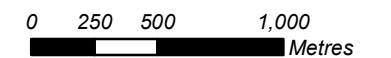

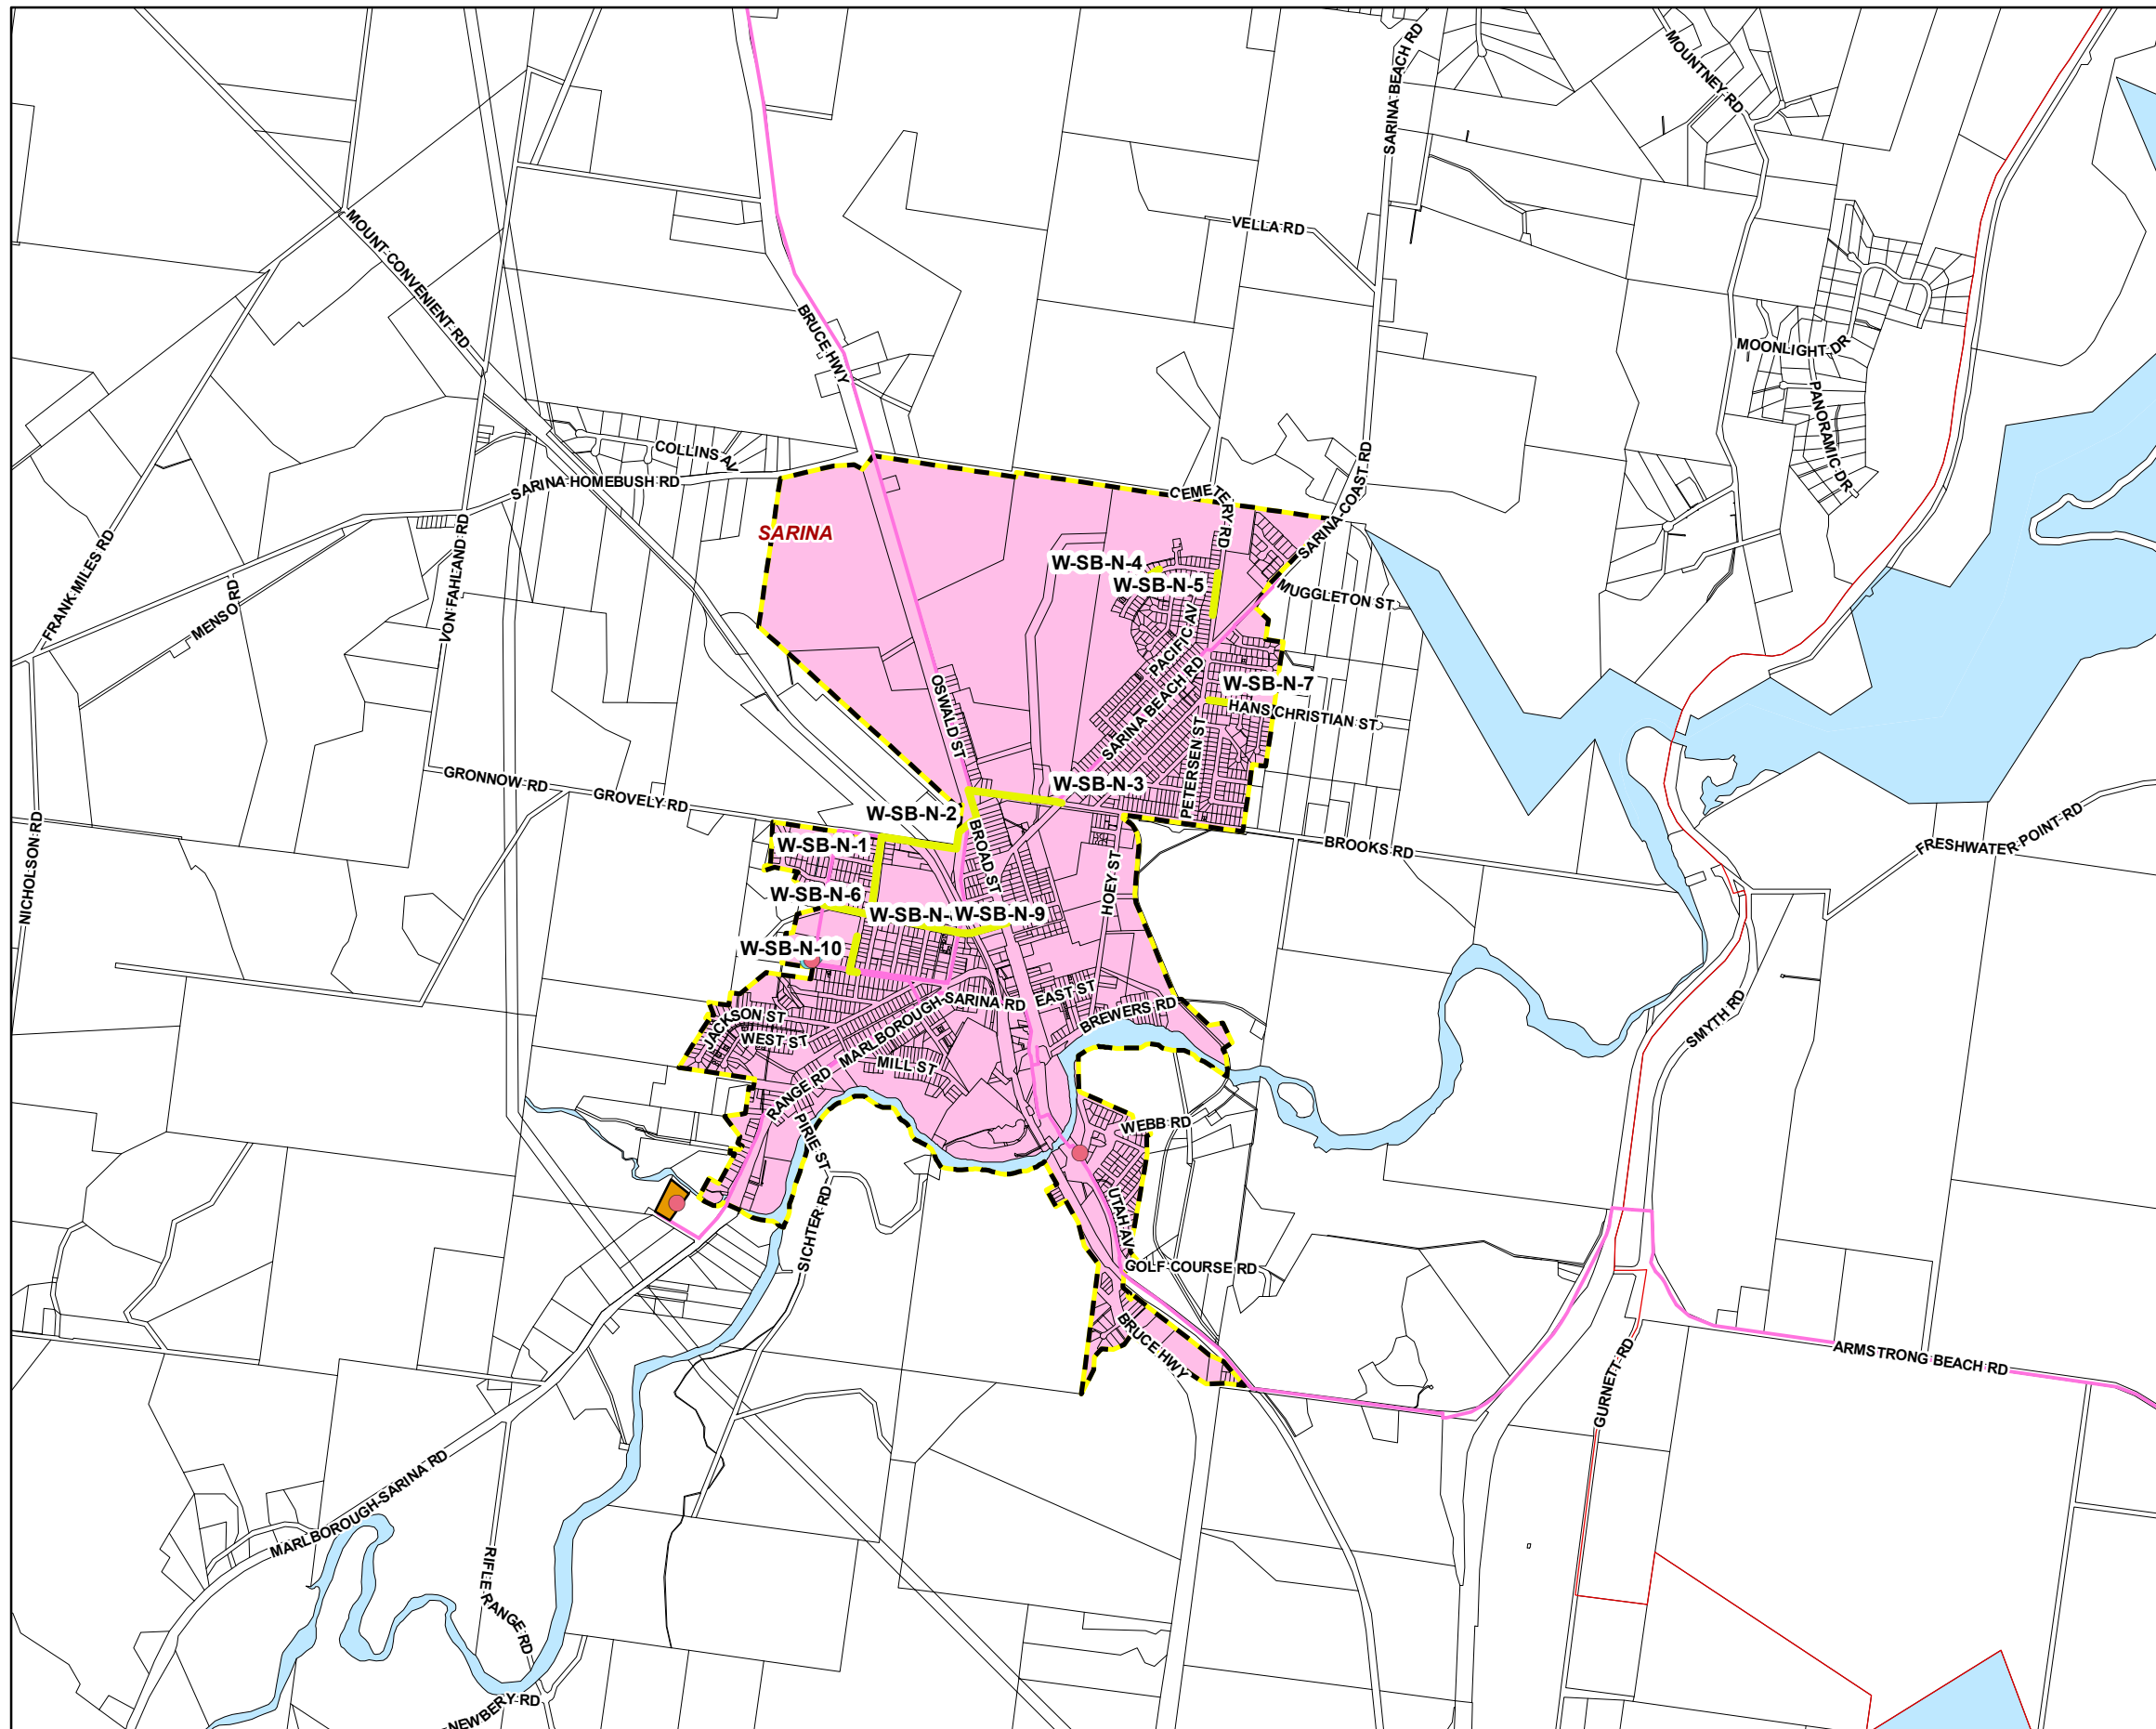

Future water points

- New service reservoir
- New valve
- New water pumping station
- Raw water supply upgrade
- Water treatment plant upgrade

Existing water points

- Raw water supply
- Water pumping stations
- Water reservoirs

- Future water mains
- Existing water trunk mains
- Existing water treatment plant

Water service catchments

- Mackay
- Sarina
- Mirani

Cadastre

- Local Government Boundary
- Cadastre - September 2021 (Sourced DNRME)
- Projection Areas
- Waterway or Waterbody

While every care is taken to ensure the accuracy of this product Mackay Regional Council makes no representations or warranties about the accuracy, reliability, completeness or suitability for any particular purpose and disclaims all responsibility and all liability (including without limitation, liability in negligence) or all expenses, losses, damages (including indirect or consequential damage) and costs you may incur as a result of this product being inaccurate or incomplete in any way or for any reason.

Effective from 26 April 2022

© Copyright Mackay Regional Council 2018
Geocentric Datum of Australia 2020 (GDA2020)

Approx Scale @ A3 1:30000

