



K:\Technical Services\Design\Projects\Standard Drawings\Standard Drawings\Standard Drawings\A3-09710.dwg

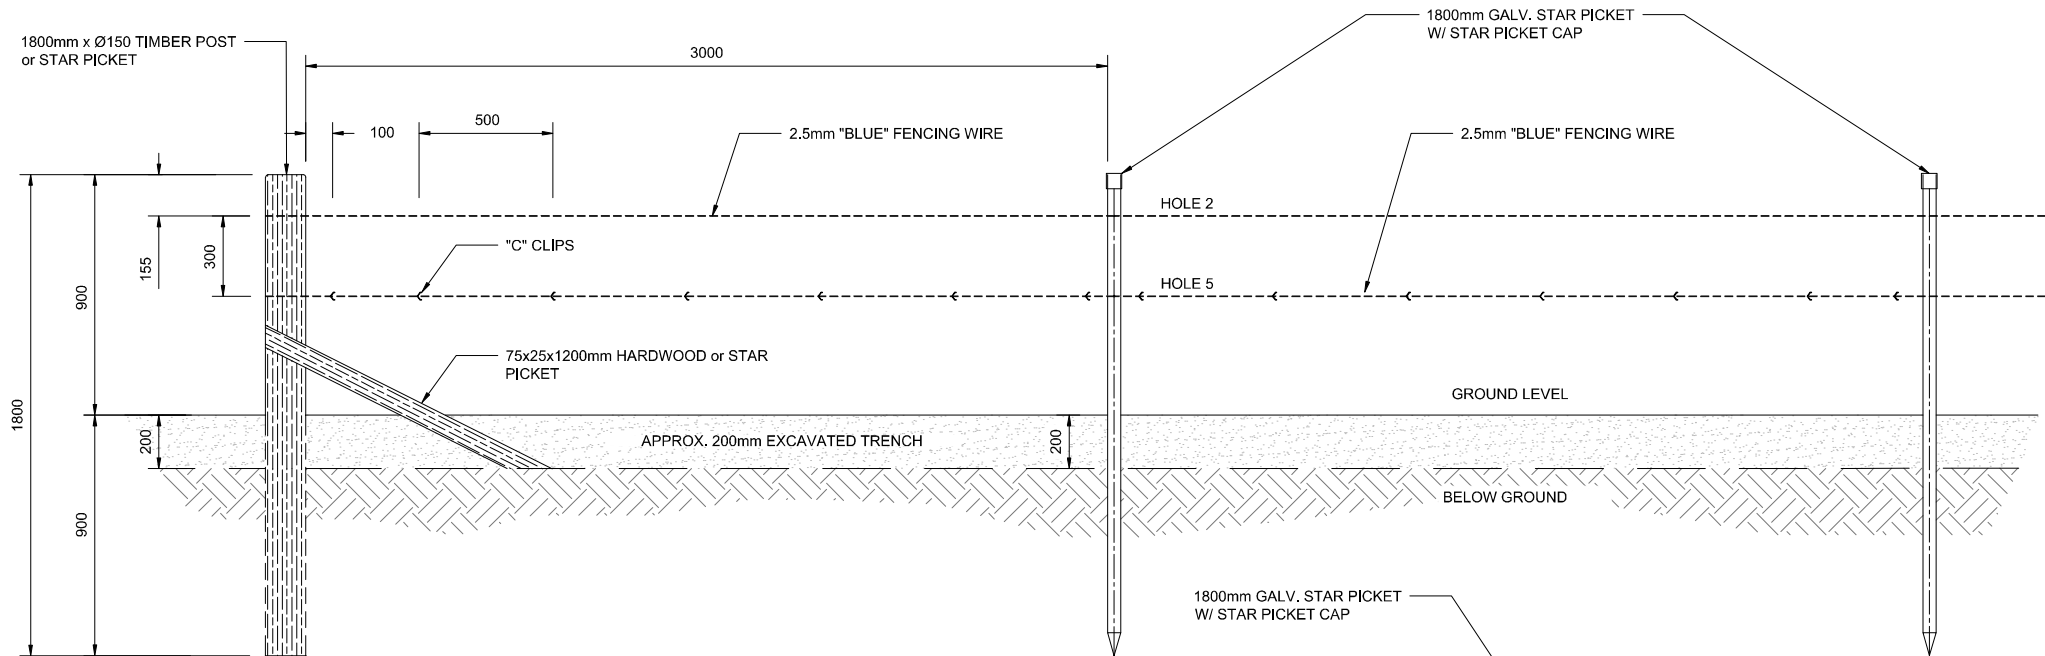


**FRONT VIEW - WIRE SAND FENCE**  
SCALE 1:20

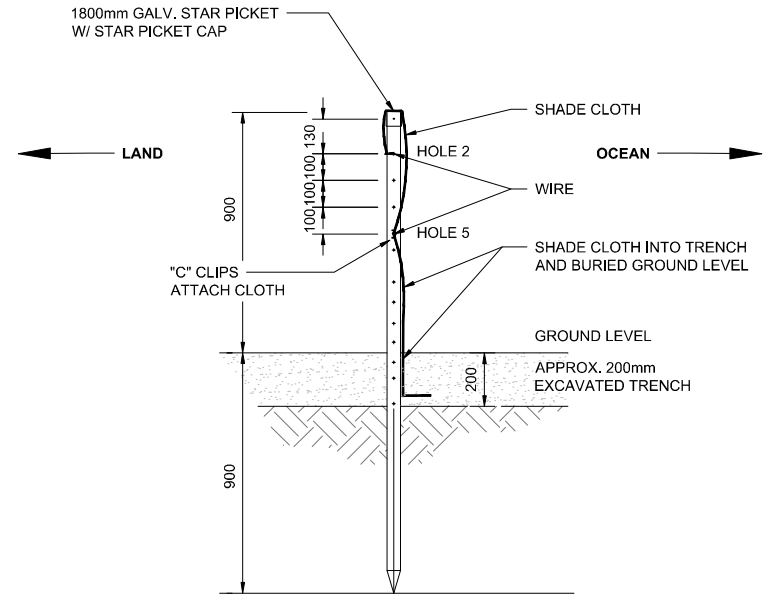

**SIDE VIEW**  
SCALE 1:20

- NOTE:**
1. SHADE CLOTH, HEAVY DUTY, DENSITY 90% COLOUR : SAND
  2. FASTENERS TO BE 'C' CLIPS OR SIMILAR
  3. ALL DIMENSIONS IN MILLIMETERS UNLESS NOTED OTHERWISE

		SURVEYED BY		DRAWN	SIGNED	DATE	ASSET OWNER			SHEET 1 OF 1	
		SURVEY FILE No.		DESIGNED	SIGNED	DATE	Jason Cocker			WORKS JOB No.	
		LEVEL DATUM		CHECKED	SIGNED	DATE	JASON COCKER			DRAWING No.	
		A.H.D.		MANAGER / CO-ORDINATOR			CERTIFIED			AMEND.	
NO.	DATE	DESCRIPTION		APPVD	HOR. DATUM / DATE		MGA 94/2020		<p><b>STANDARD DUNE PROTECTION STAR PICKET/WIRE AND SAND FENCE WITH SHADE CLOTH</b></p>		
AMENDMENTS AND REVISIONS					DATE		DATE		<p><b>A3-09710 A</b></p>		